




FOR REFERENCE
ONLY

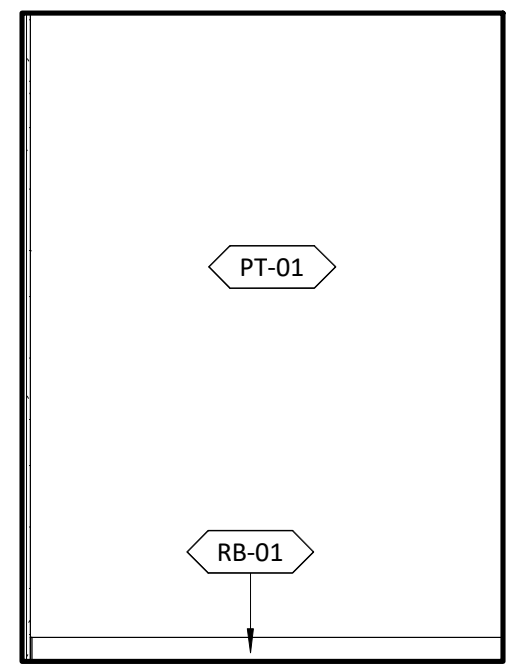


13 TYP. ELEV. - PHONE BOOTH FACING EXTERIOR
3/8" = 1'-0"

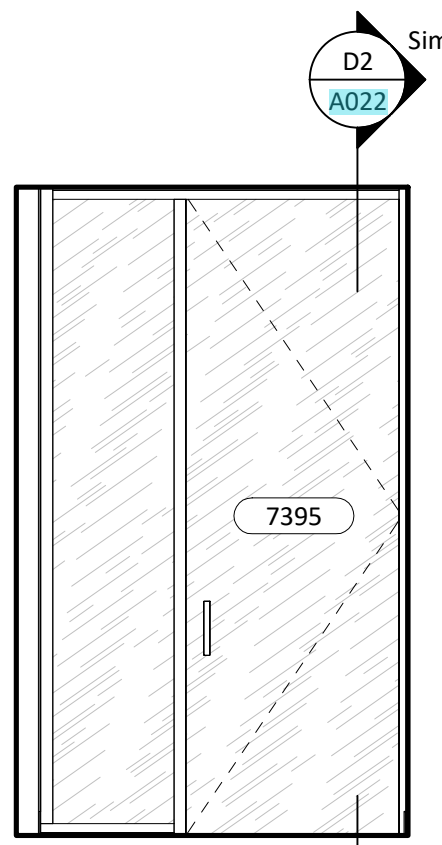


11 TYP. ELEV. - PHONE BOOTH ENTRY
3/8" = 1'-0"

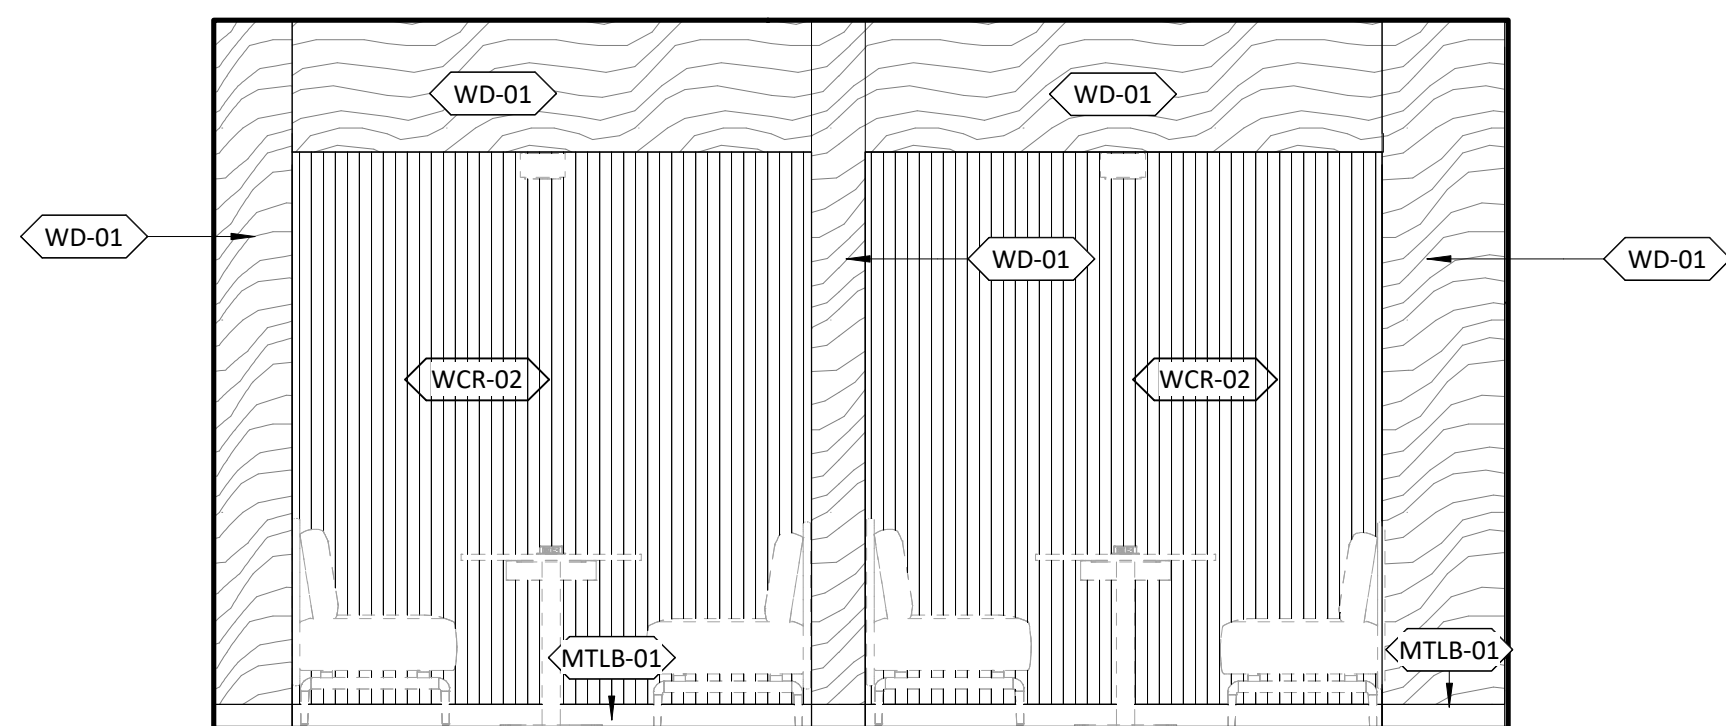


09 TYP. ELEV. - BOOTHS @ WRITE-UP ENTRY
3/8" = 1'-0"

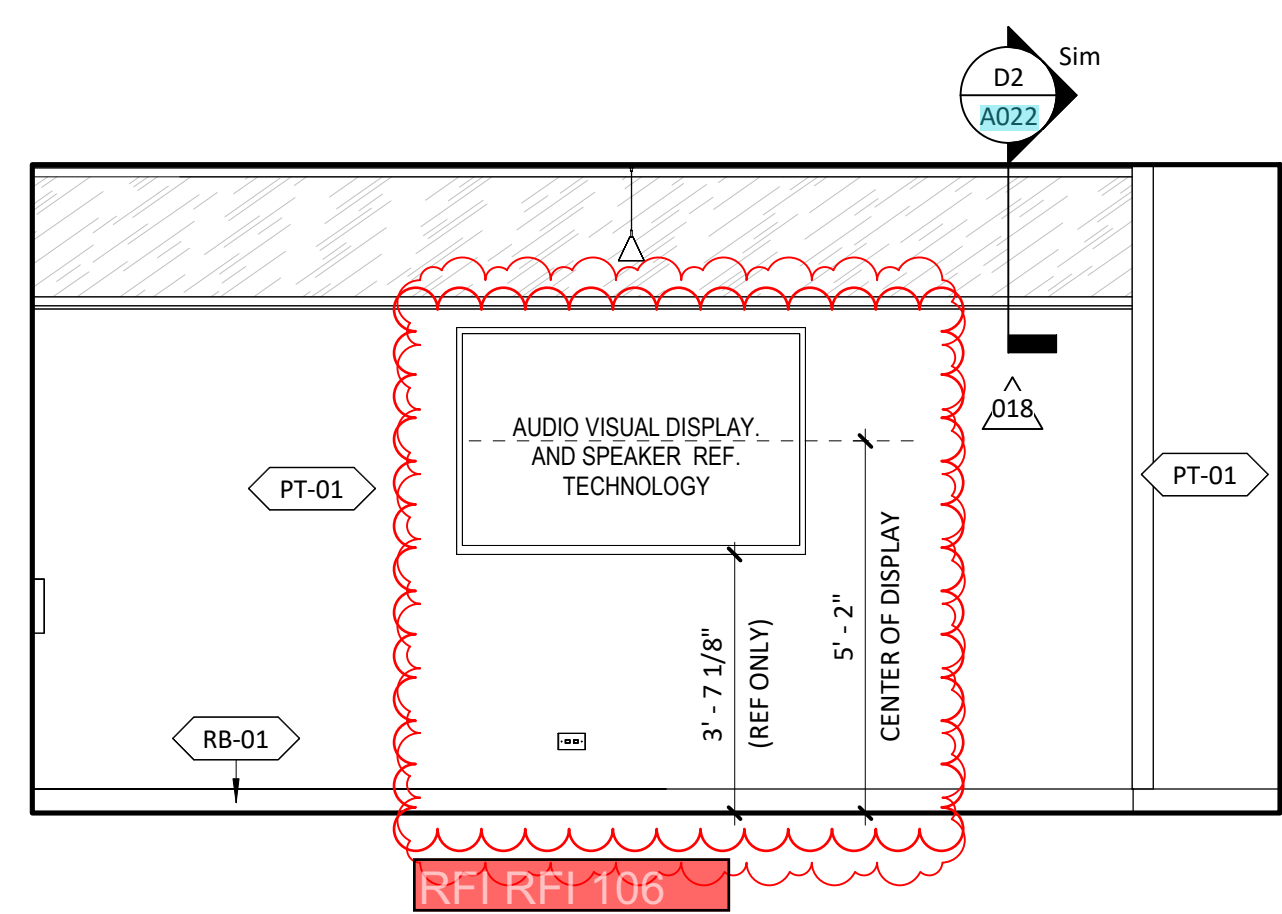


06 TYP. ELEV. - SMALL CONF. DISPLAY WALL
3/8" = 1'-0"

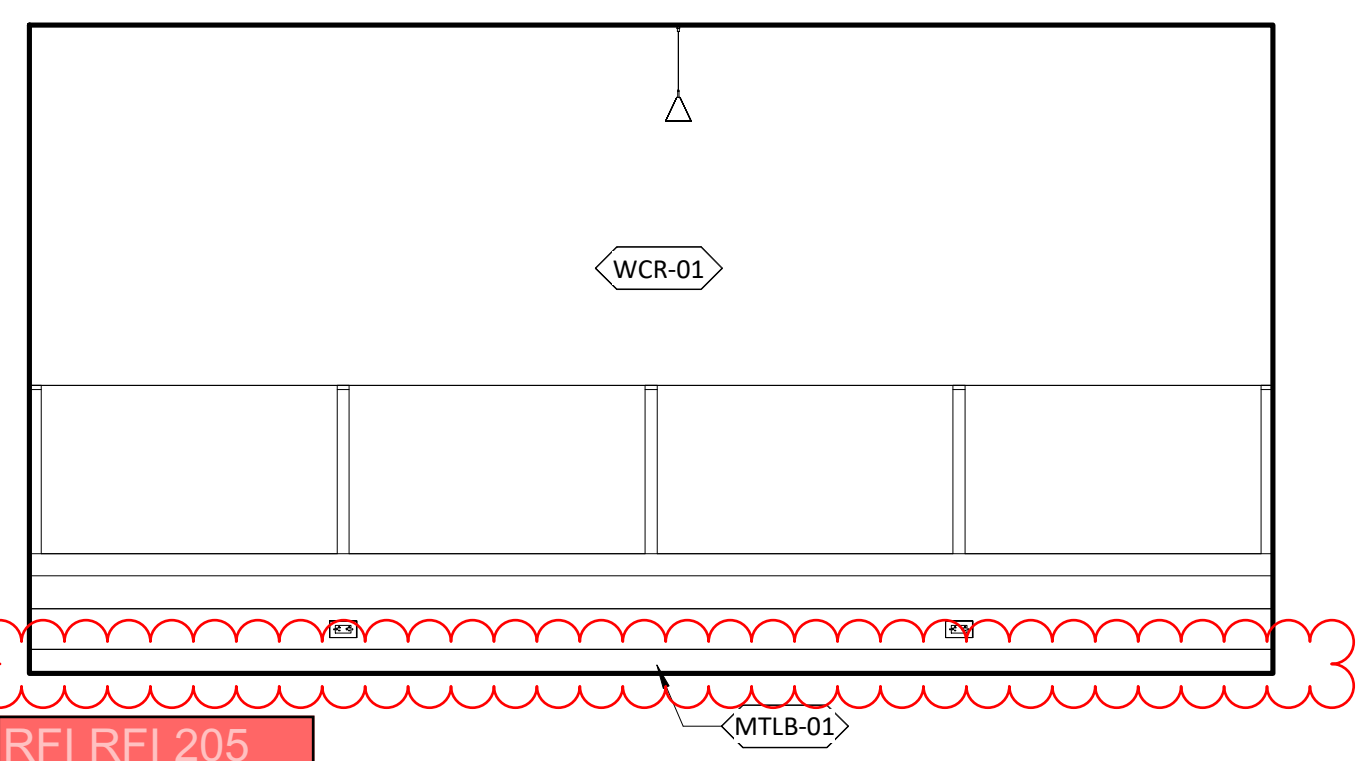


03 TYP. ELEV. - SMALL CONF. SEATING WALL
3/8" = 1'-0"

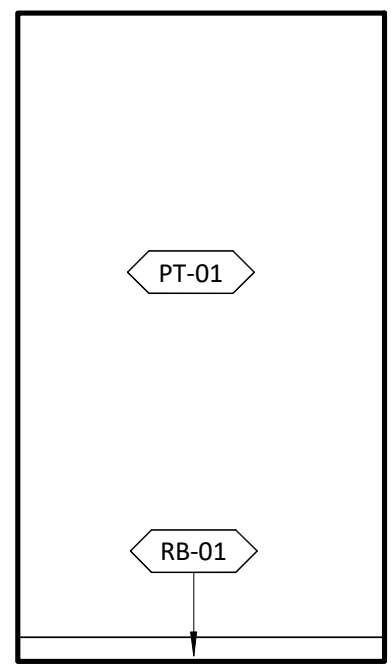


12 TYP. ELEV. - PHONE BOOTH BACK
3/8" = 1'-0"

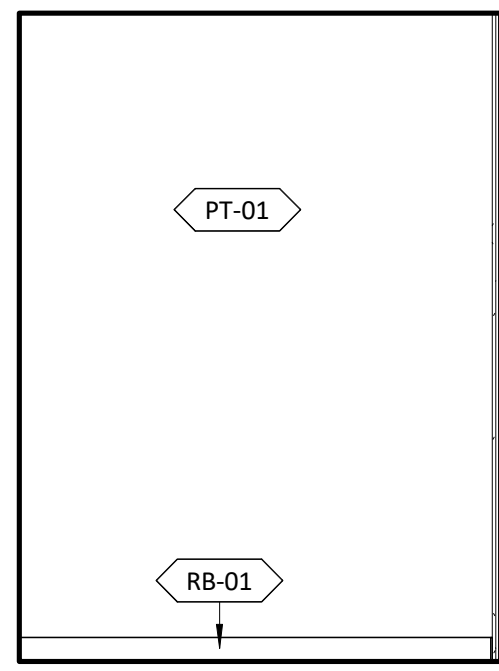


10 TYP. ELEV. - PHONE BOOTH FACING CONF.
3/8" = 1'-0"

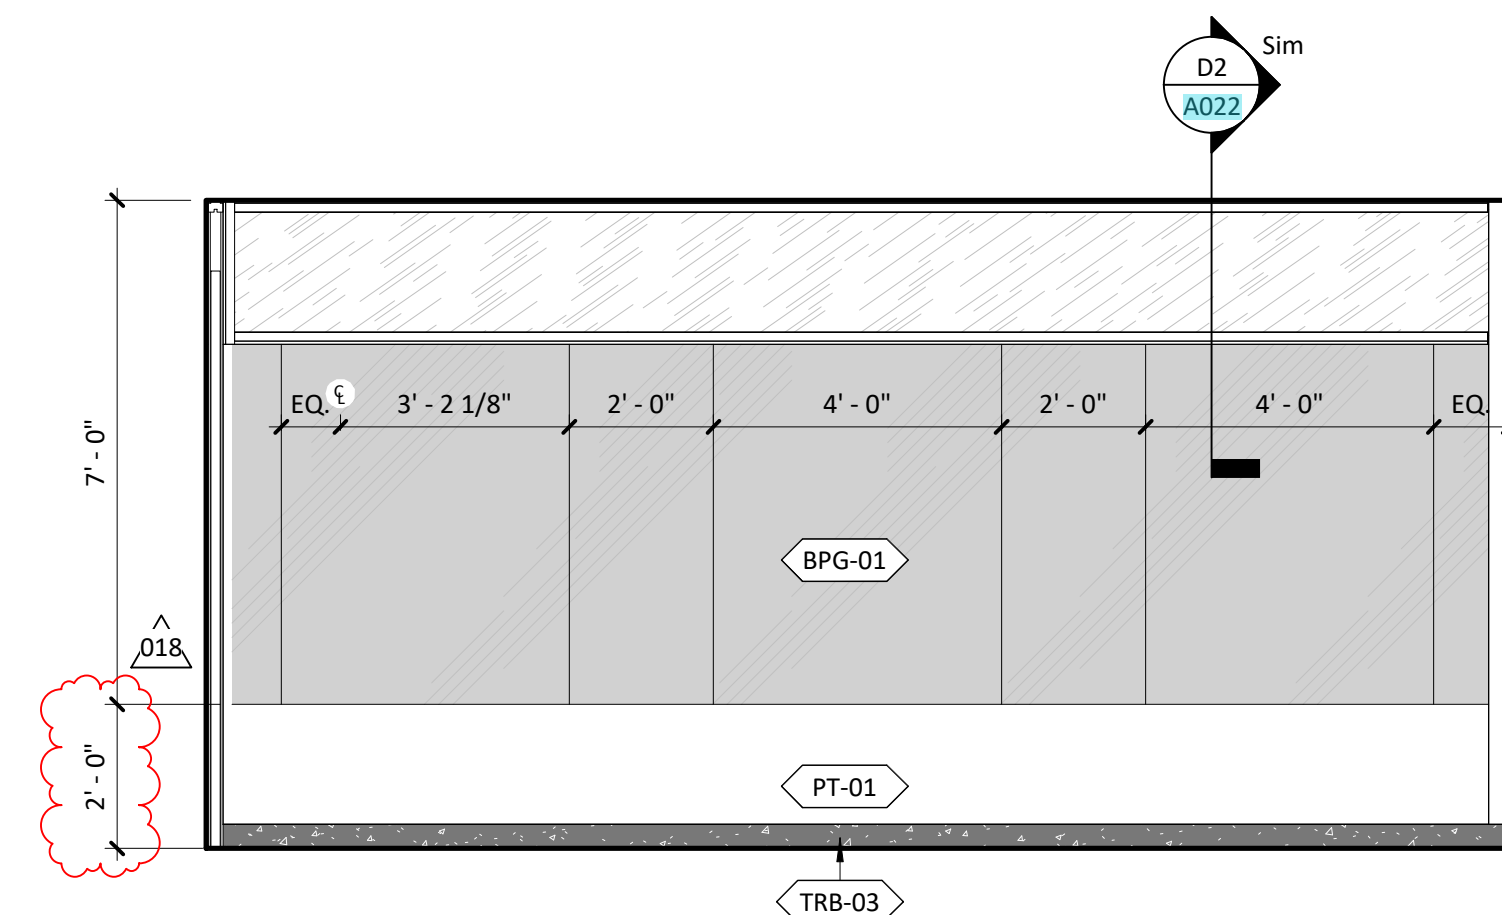


08 TYP. ELEV. - WALL OPPOSITE BOOTHS
3/8" = 1'-0"

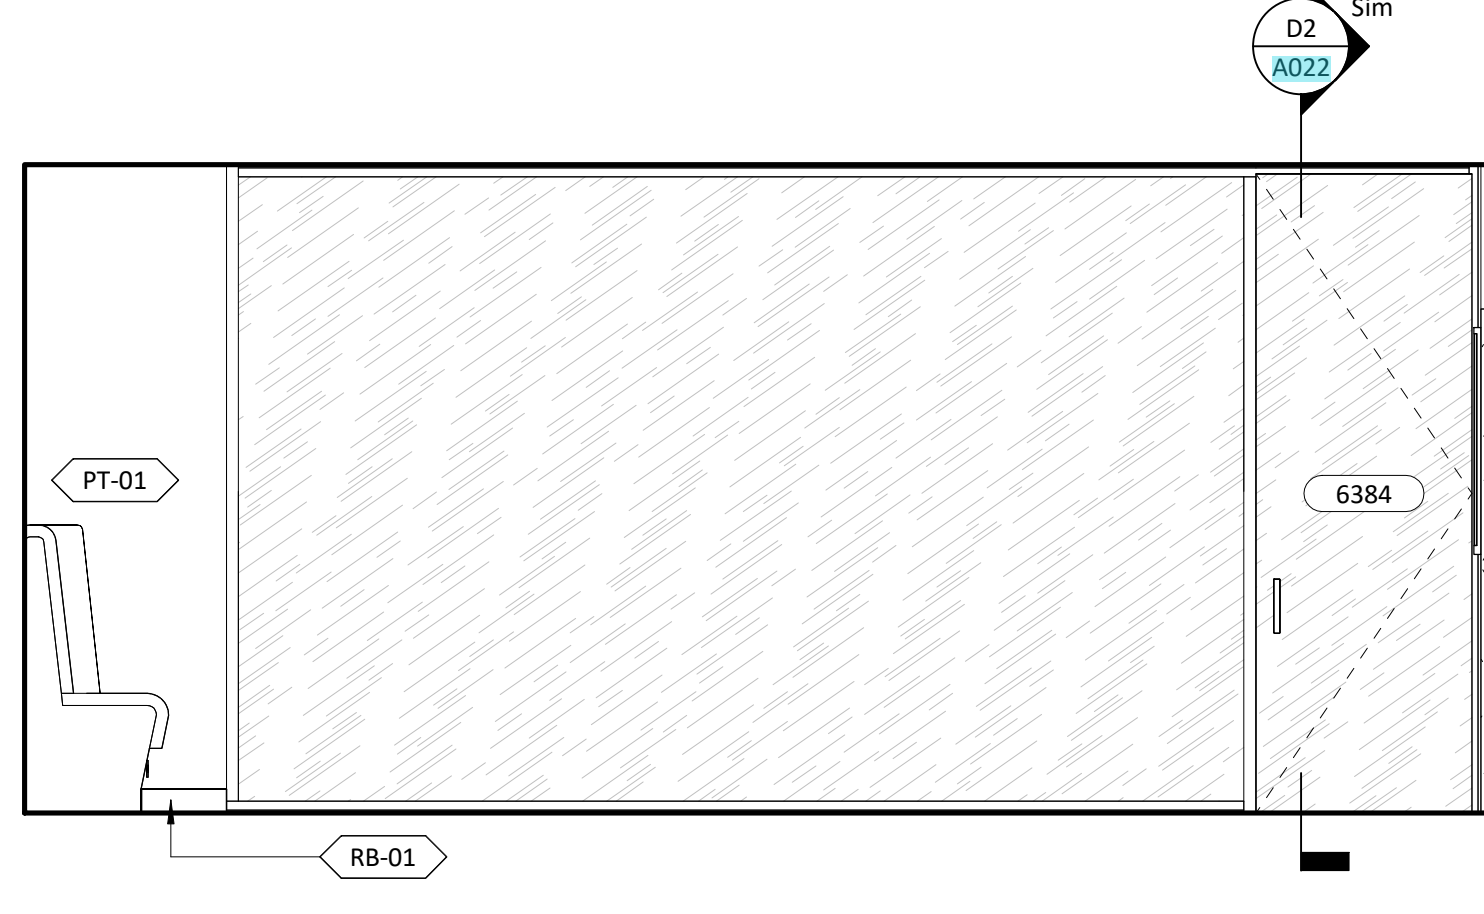


05 TYP. ELEV. - SMALL CONF. ENTRY WALL
3/8" = 1'-0"

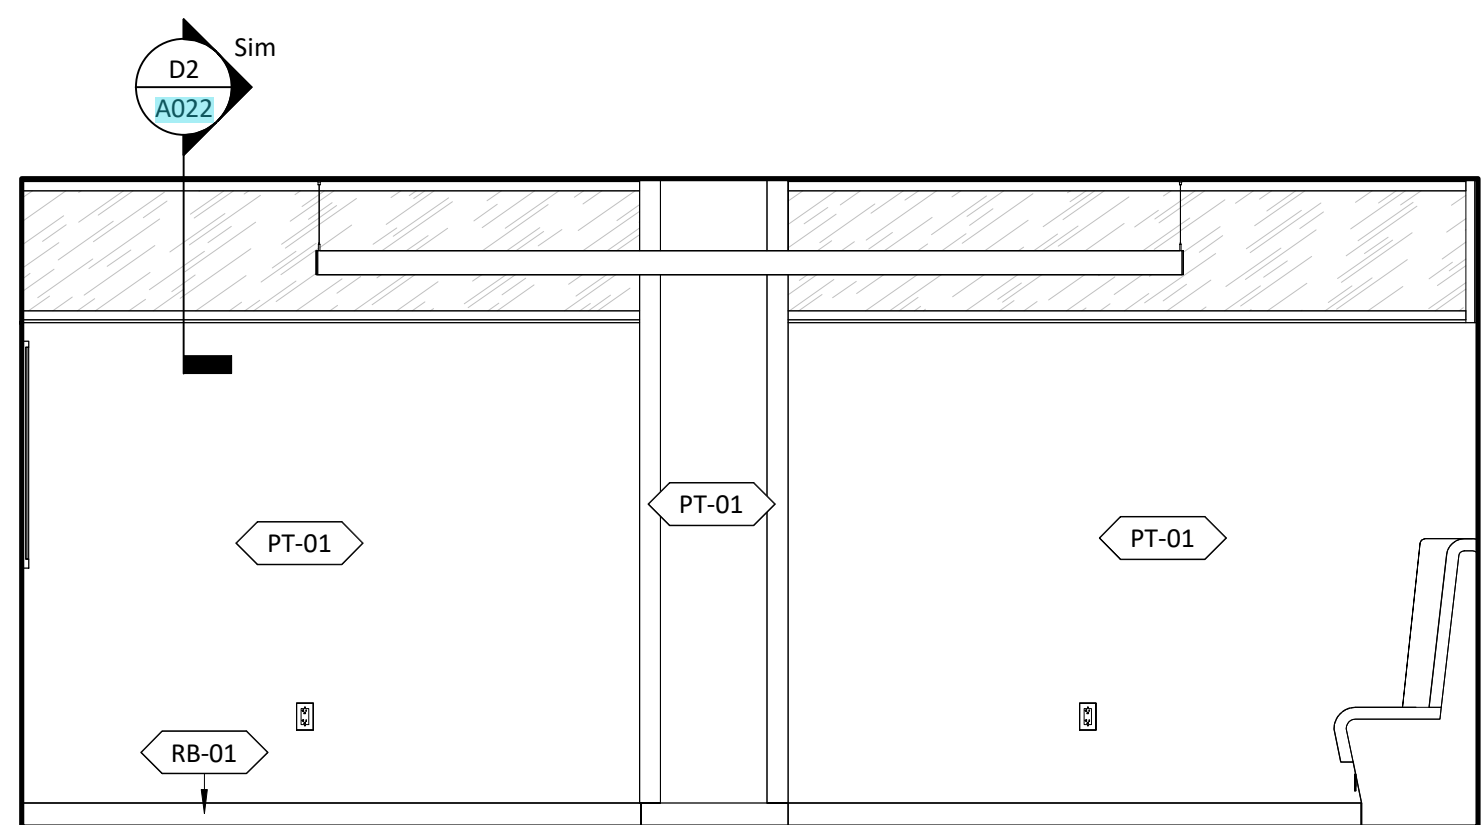


02 TYP. ELEV. - SMALL CONF. OPPOSITE ENTRY
3/8" = 1'-0"

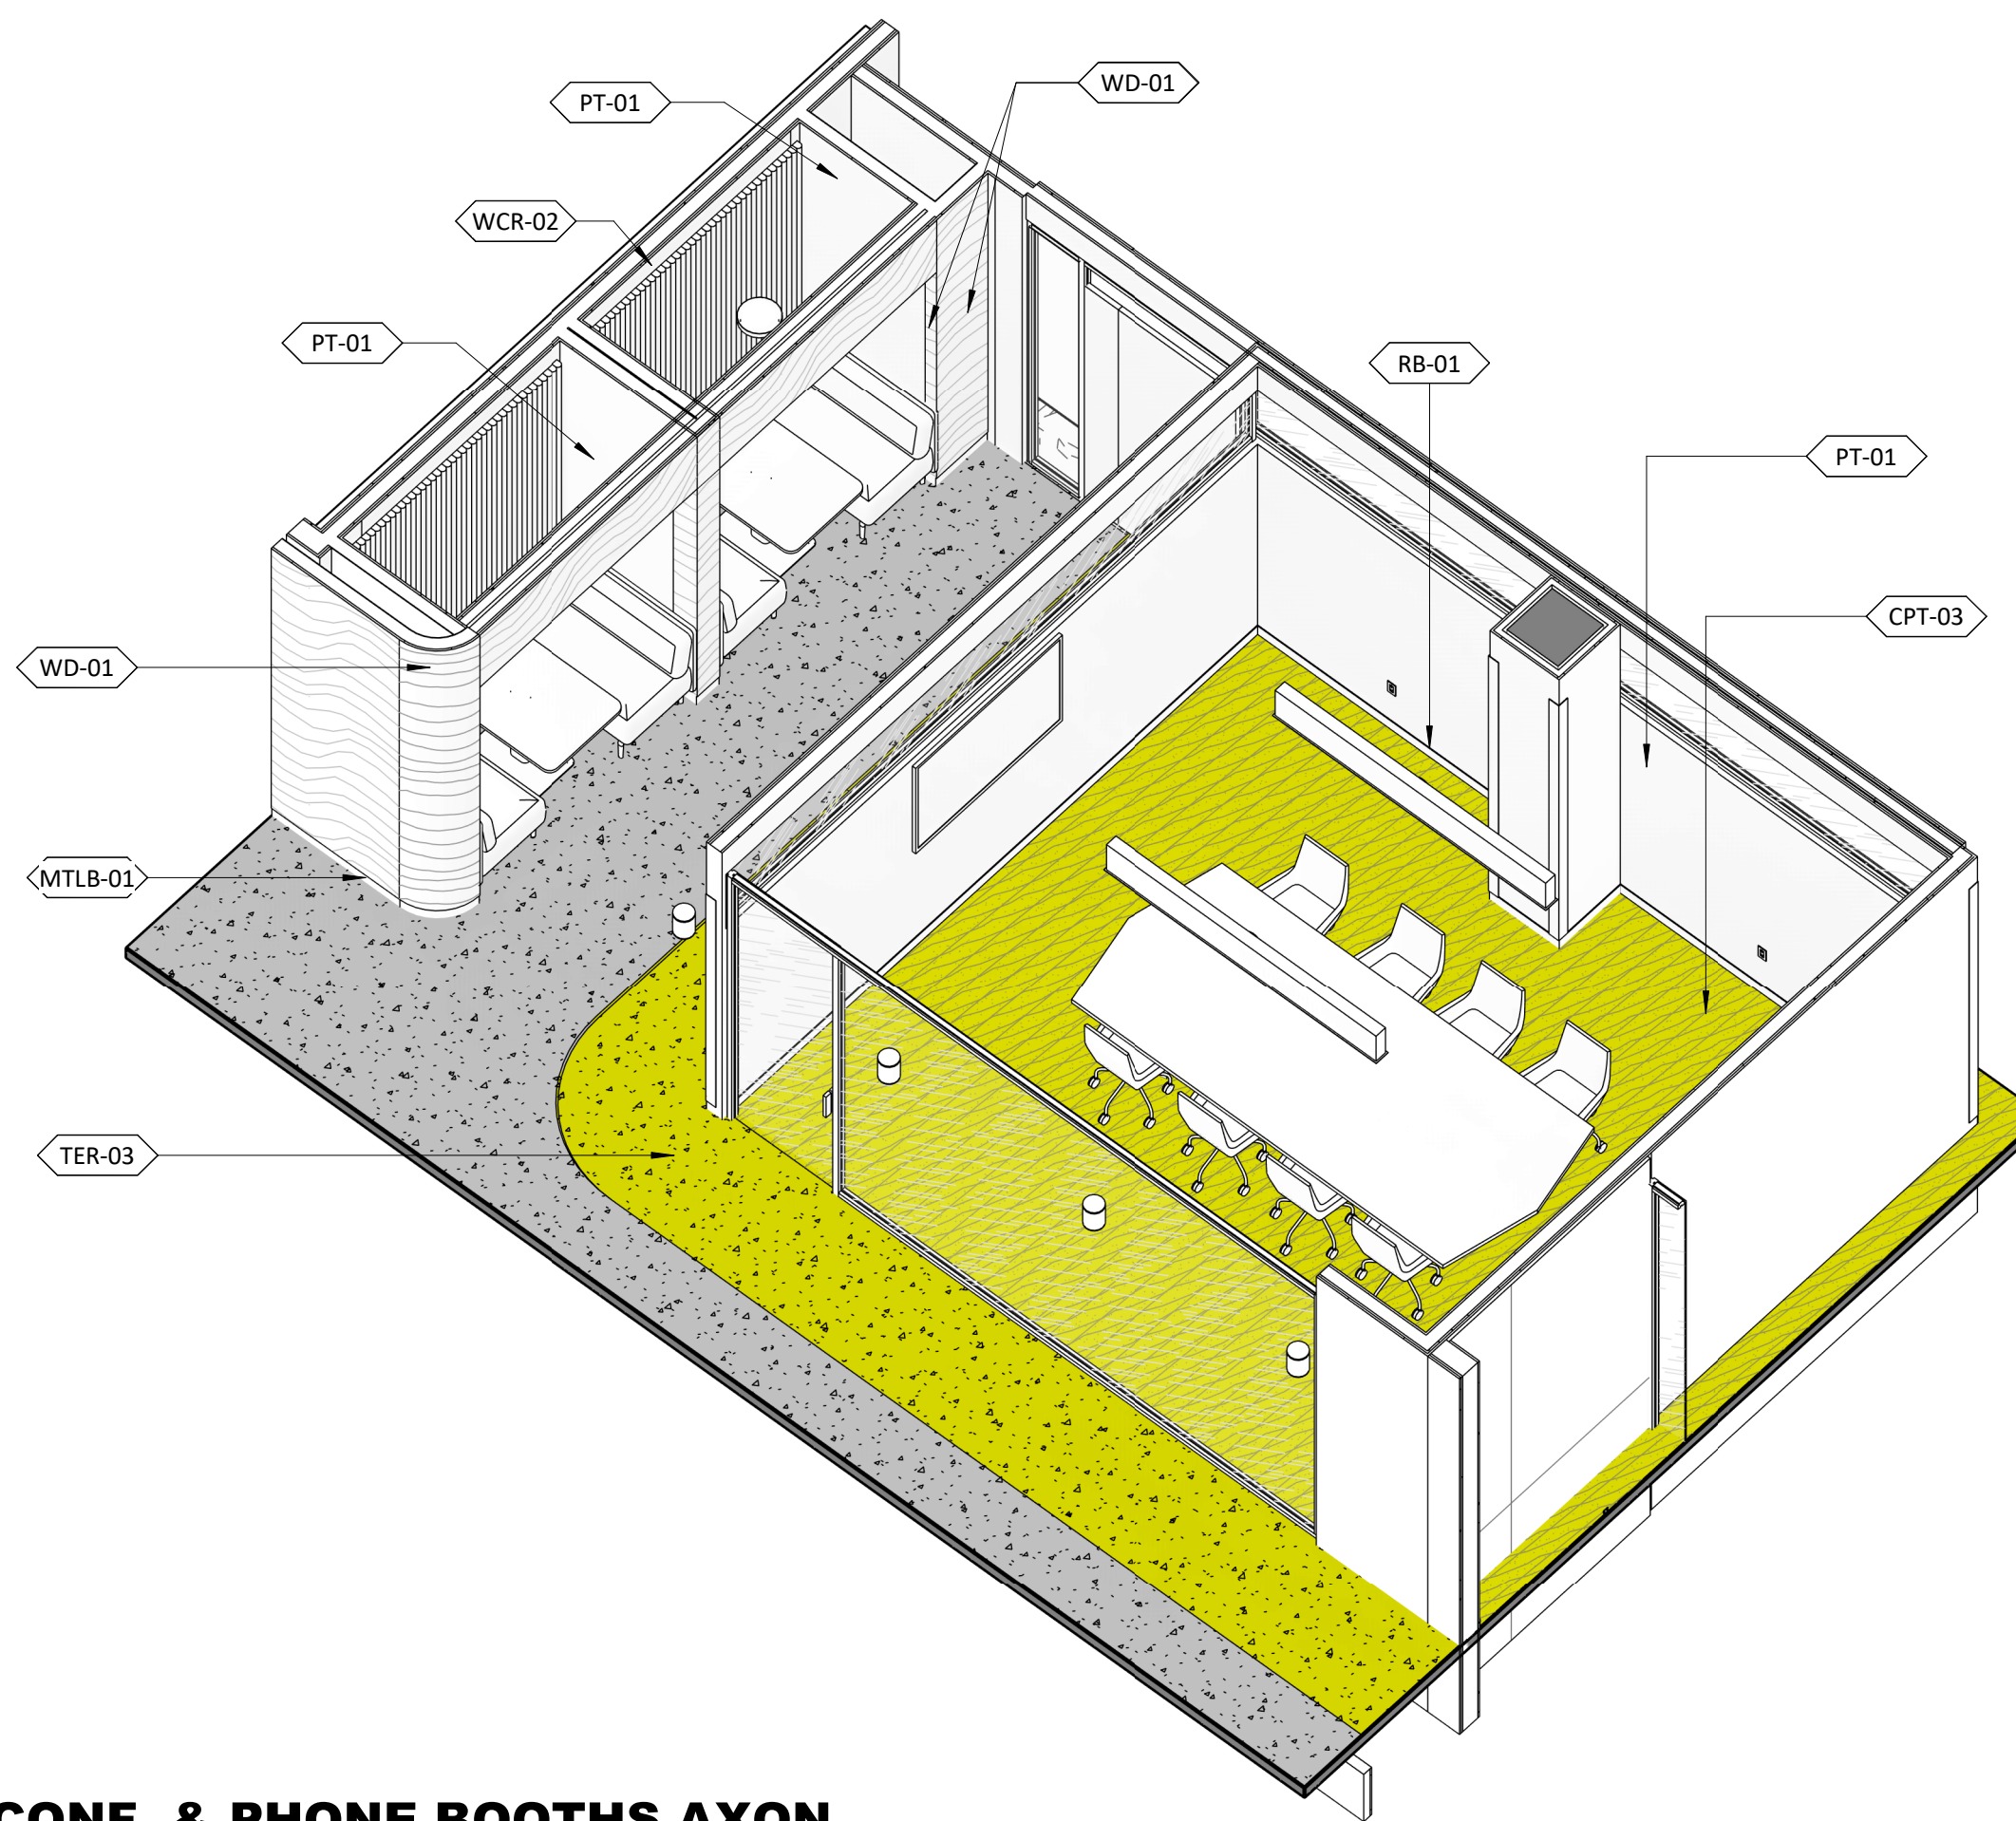

07 SMALL CONF. & PHONE BOOTHS AXON

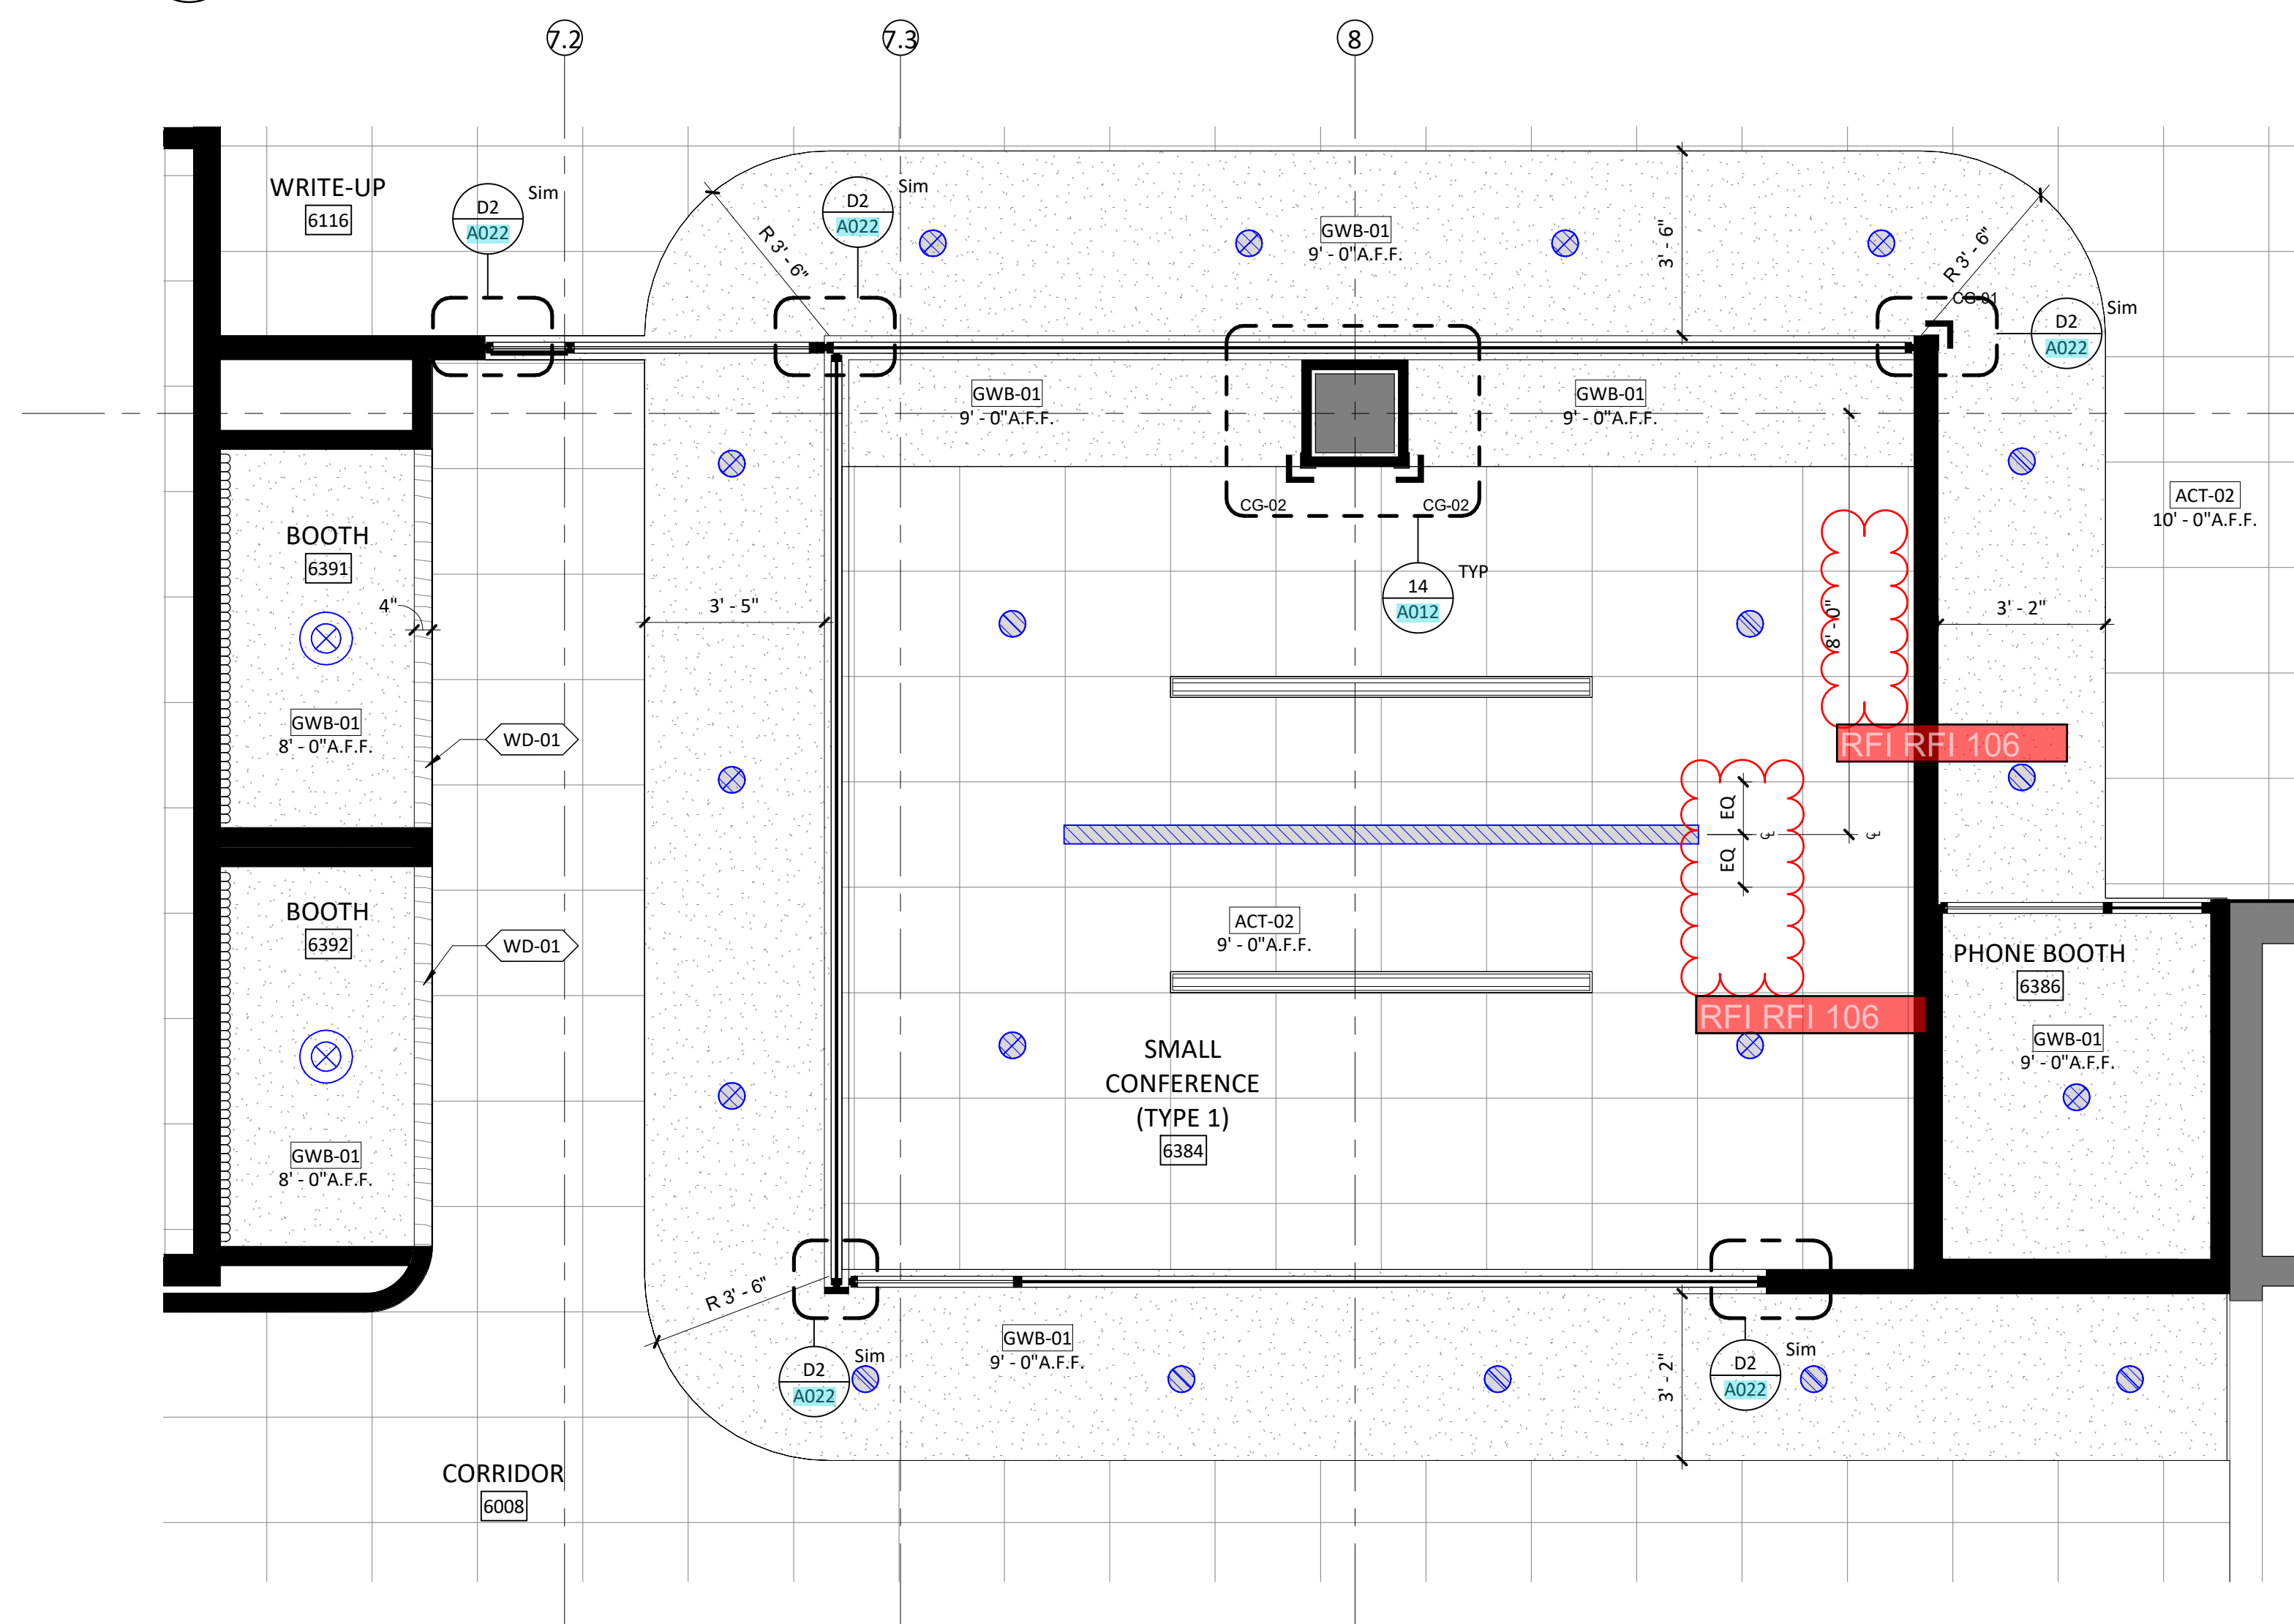

04 TYP. ENLARGED RCP - SMALL CONF. & PHONE BOOTH
3/8" = 1'-0"

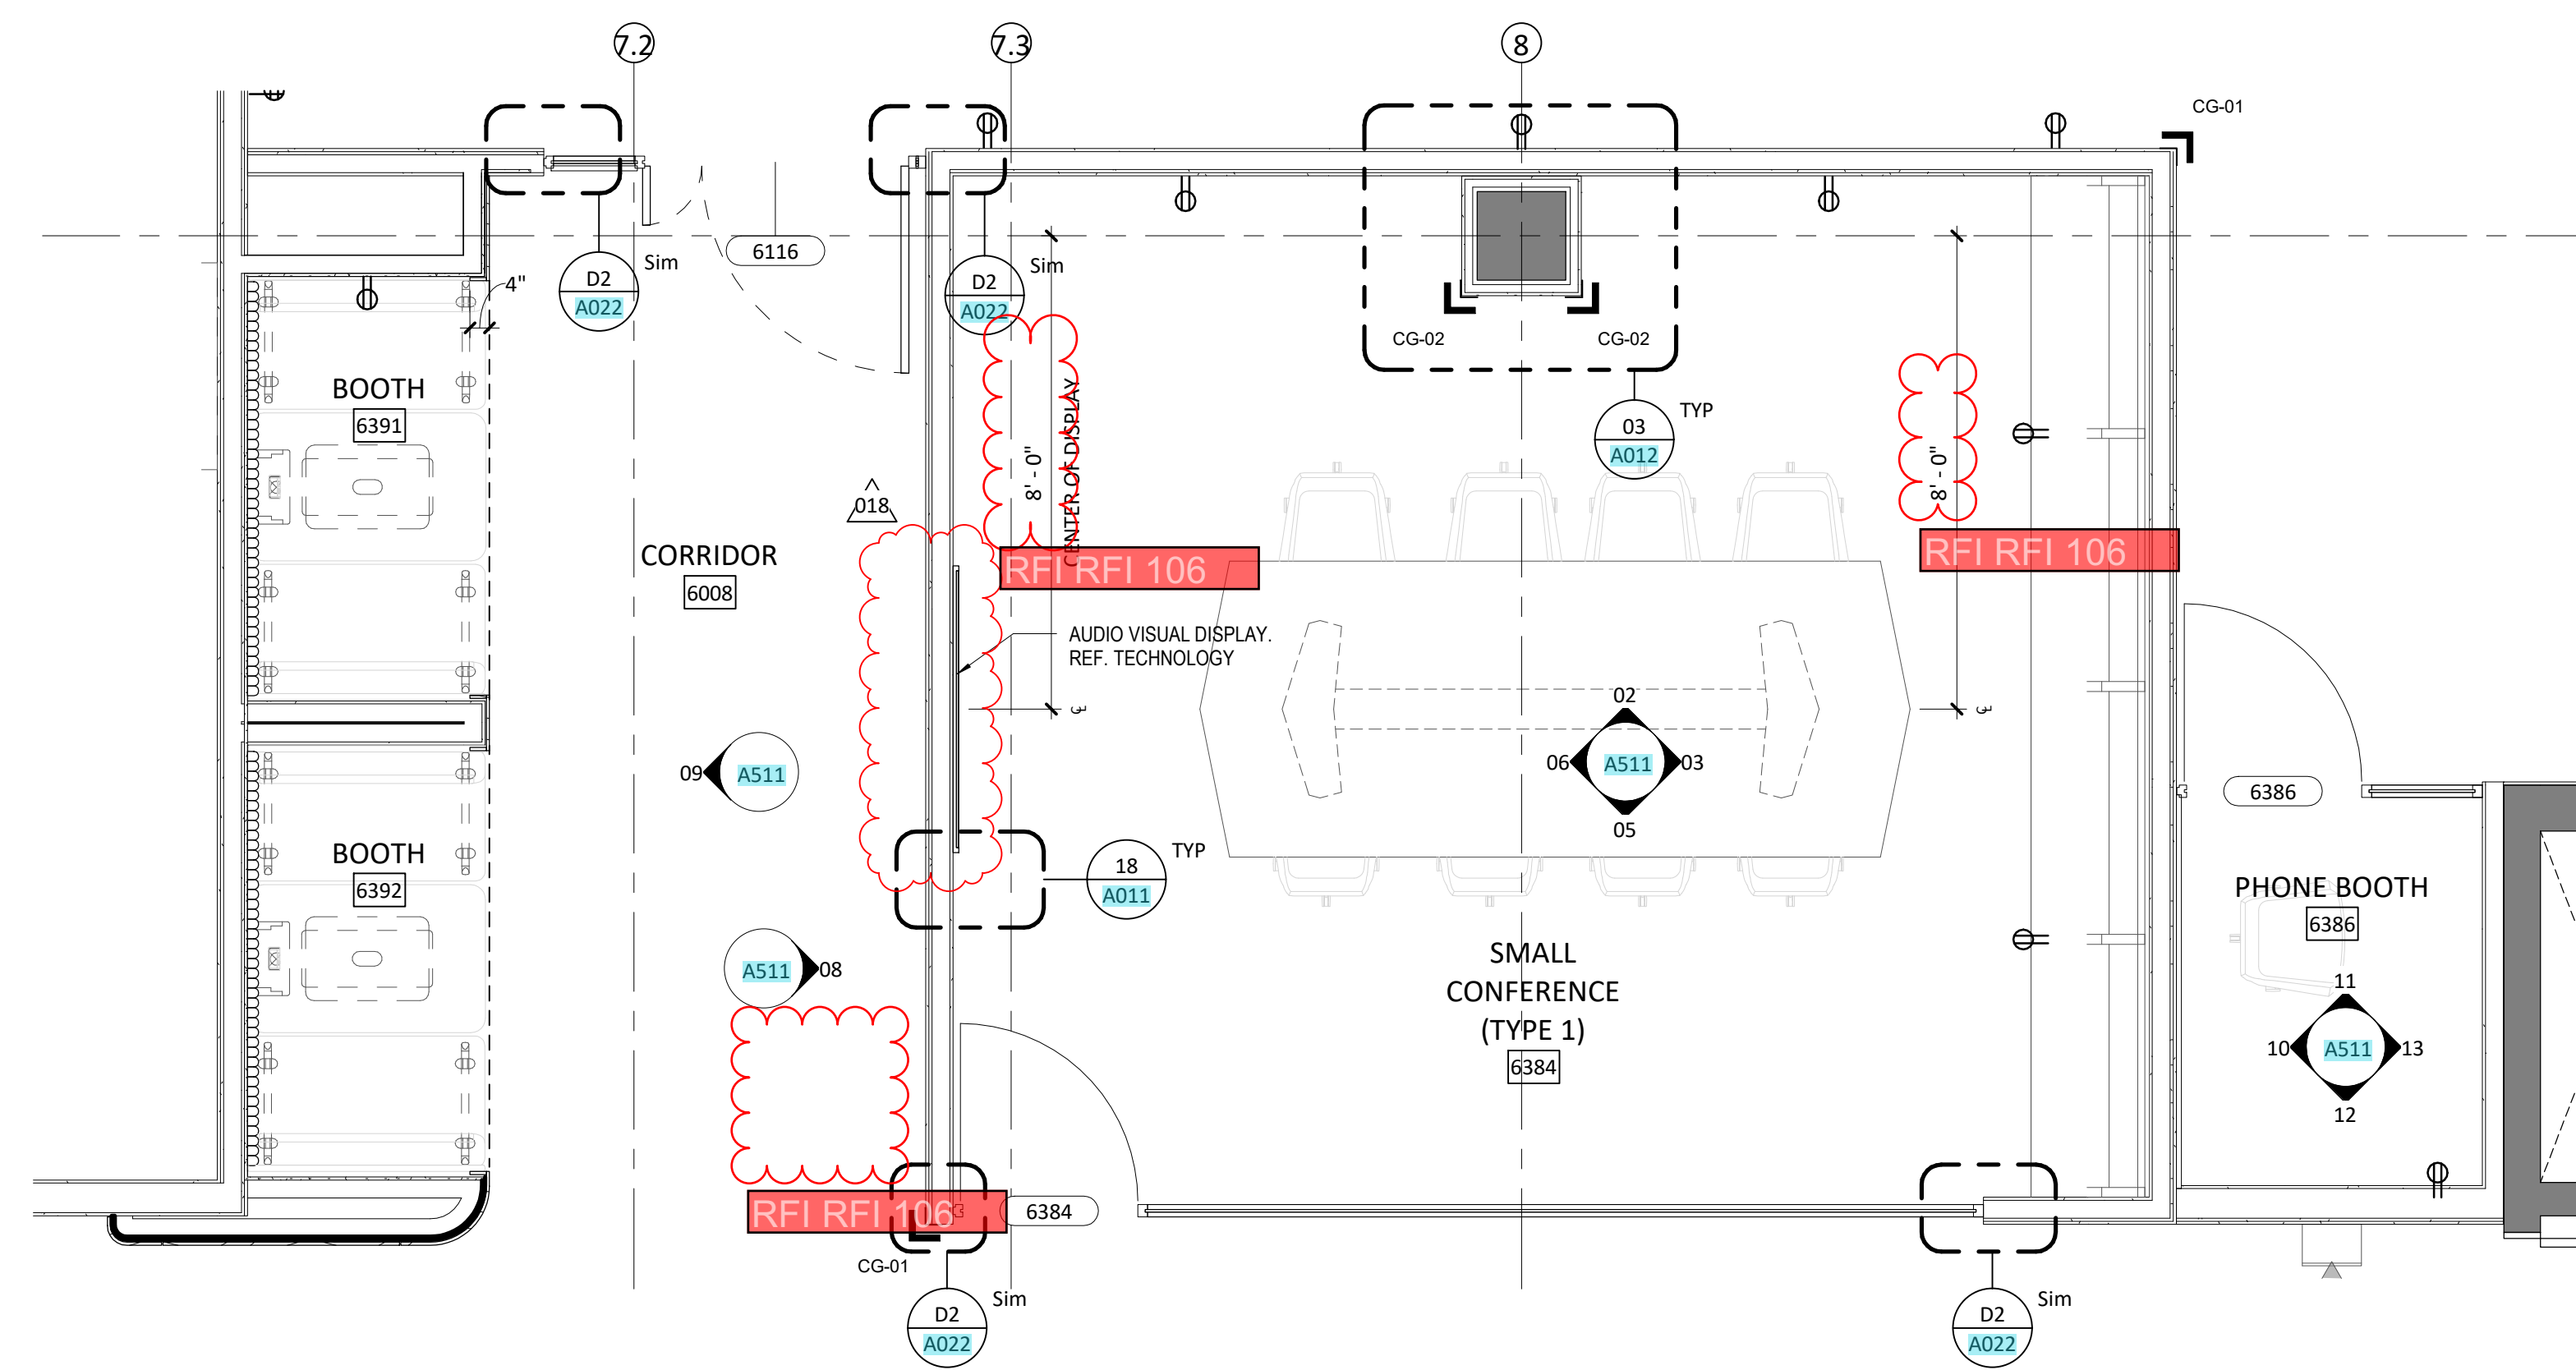

01 TYP. ENLARGED PLAN - SMALL CONF. & PHONE BOOTH
3/8" = 1'-0"

multistudio
the evolution of gould evans

PERKINS
EASTMAN

LSU-HSC MEB
LABORATORY
RENOVATION

1901 PERDIDO STREET
NEW ORLEANS, LA 70112

Project Number:

owner:
State of Louisiana - Facility Planning and Control
1201 N. Third St., Suite 7-210
Saton Rouge, LA 70082
225.342.7000
www.dhs.la.gov/isa/fpc/

architects:
Multistudio
3308 Magazine Street
New Orleans, LA 70115
504.688.5303
www.multistudio

Perkins Eastman
115 5th Ave.
New York, NY 10003
212.563.7200
www.perkinseastman.com

structural engineer:
Schreier, Fiedem & Flanagan Consulting Engineers,
4227 Bienville Avenue
New Orleans, LA 70113
504.482.7856
www.sfeengineers.com


MEP/FP + technology engineer:
TLC Engineering Solutions
201 St. Charles Ave., Suite 4318
New Orleans, LA 70170
504.777.0040
www.tlcengineers.com

Issue Date: January 12, 2024

Revisions

NUMBER DESCRIPTION DATE

001 PERC-A01-02 12/07/2024

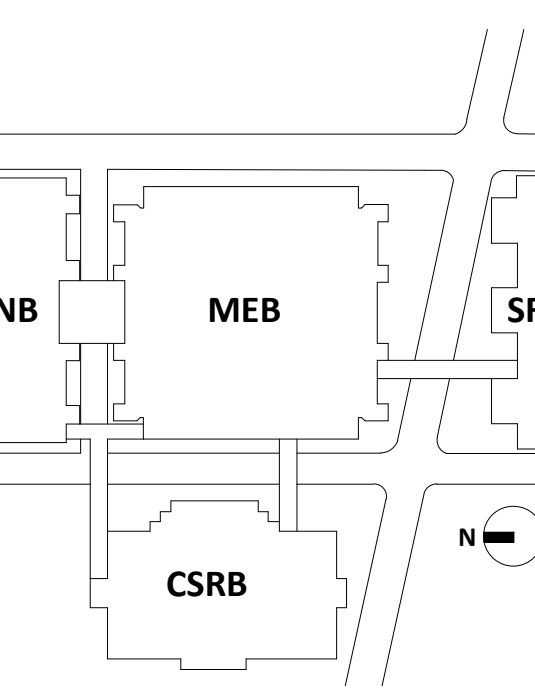

UNLESS A PROFESSIONAL SEAL WITH SIGNATURE AND DATE IS
APPLIED, THIS DOCUMENT IS PRELIMINARY AND IS NOT INTENDED FOR
CONSTRUCTION, RECORDING PURPOSES OR IMPLEMENTATION



TYP. ENLARGED PLAN &
ELEVATIONS - SMALL
CONF. & PHONE
BOOTH

A511

CONSTRUCTION
DOCUMENTS