




FOR REFERENCE
ONLY

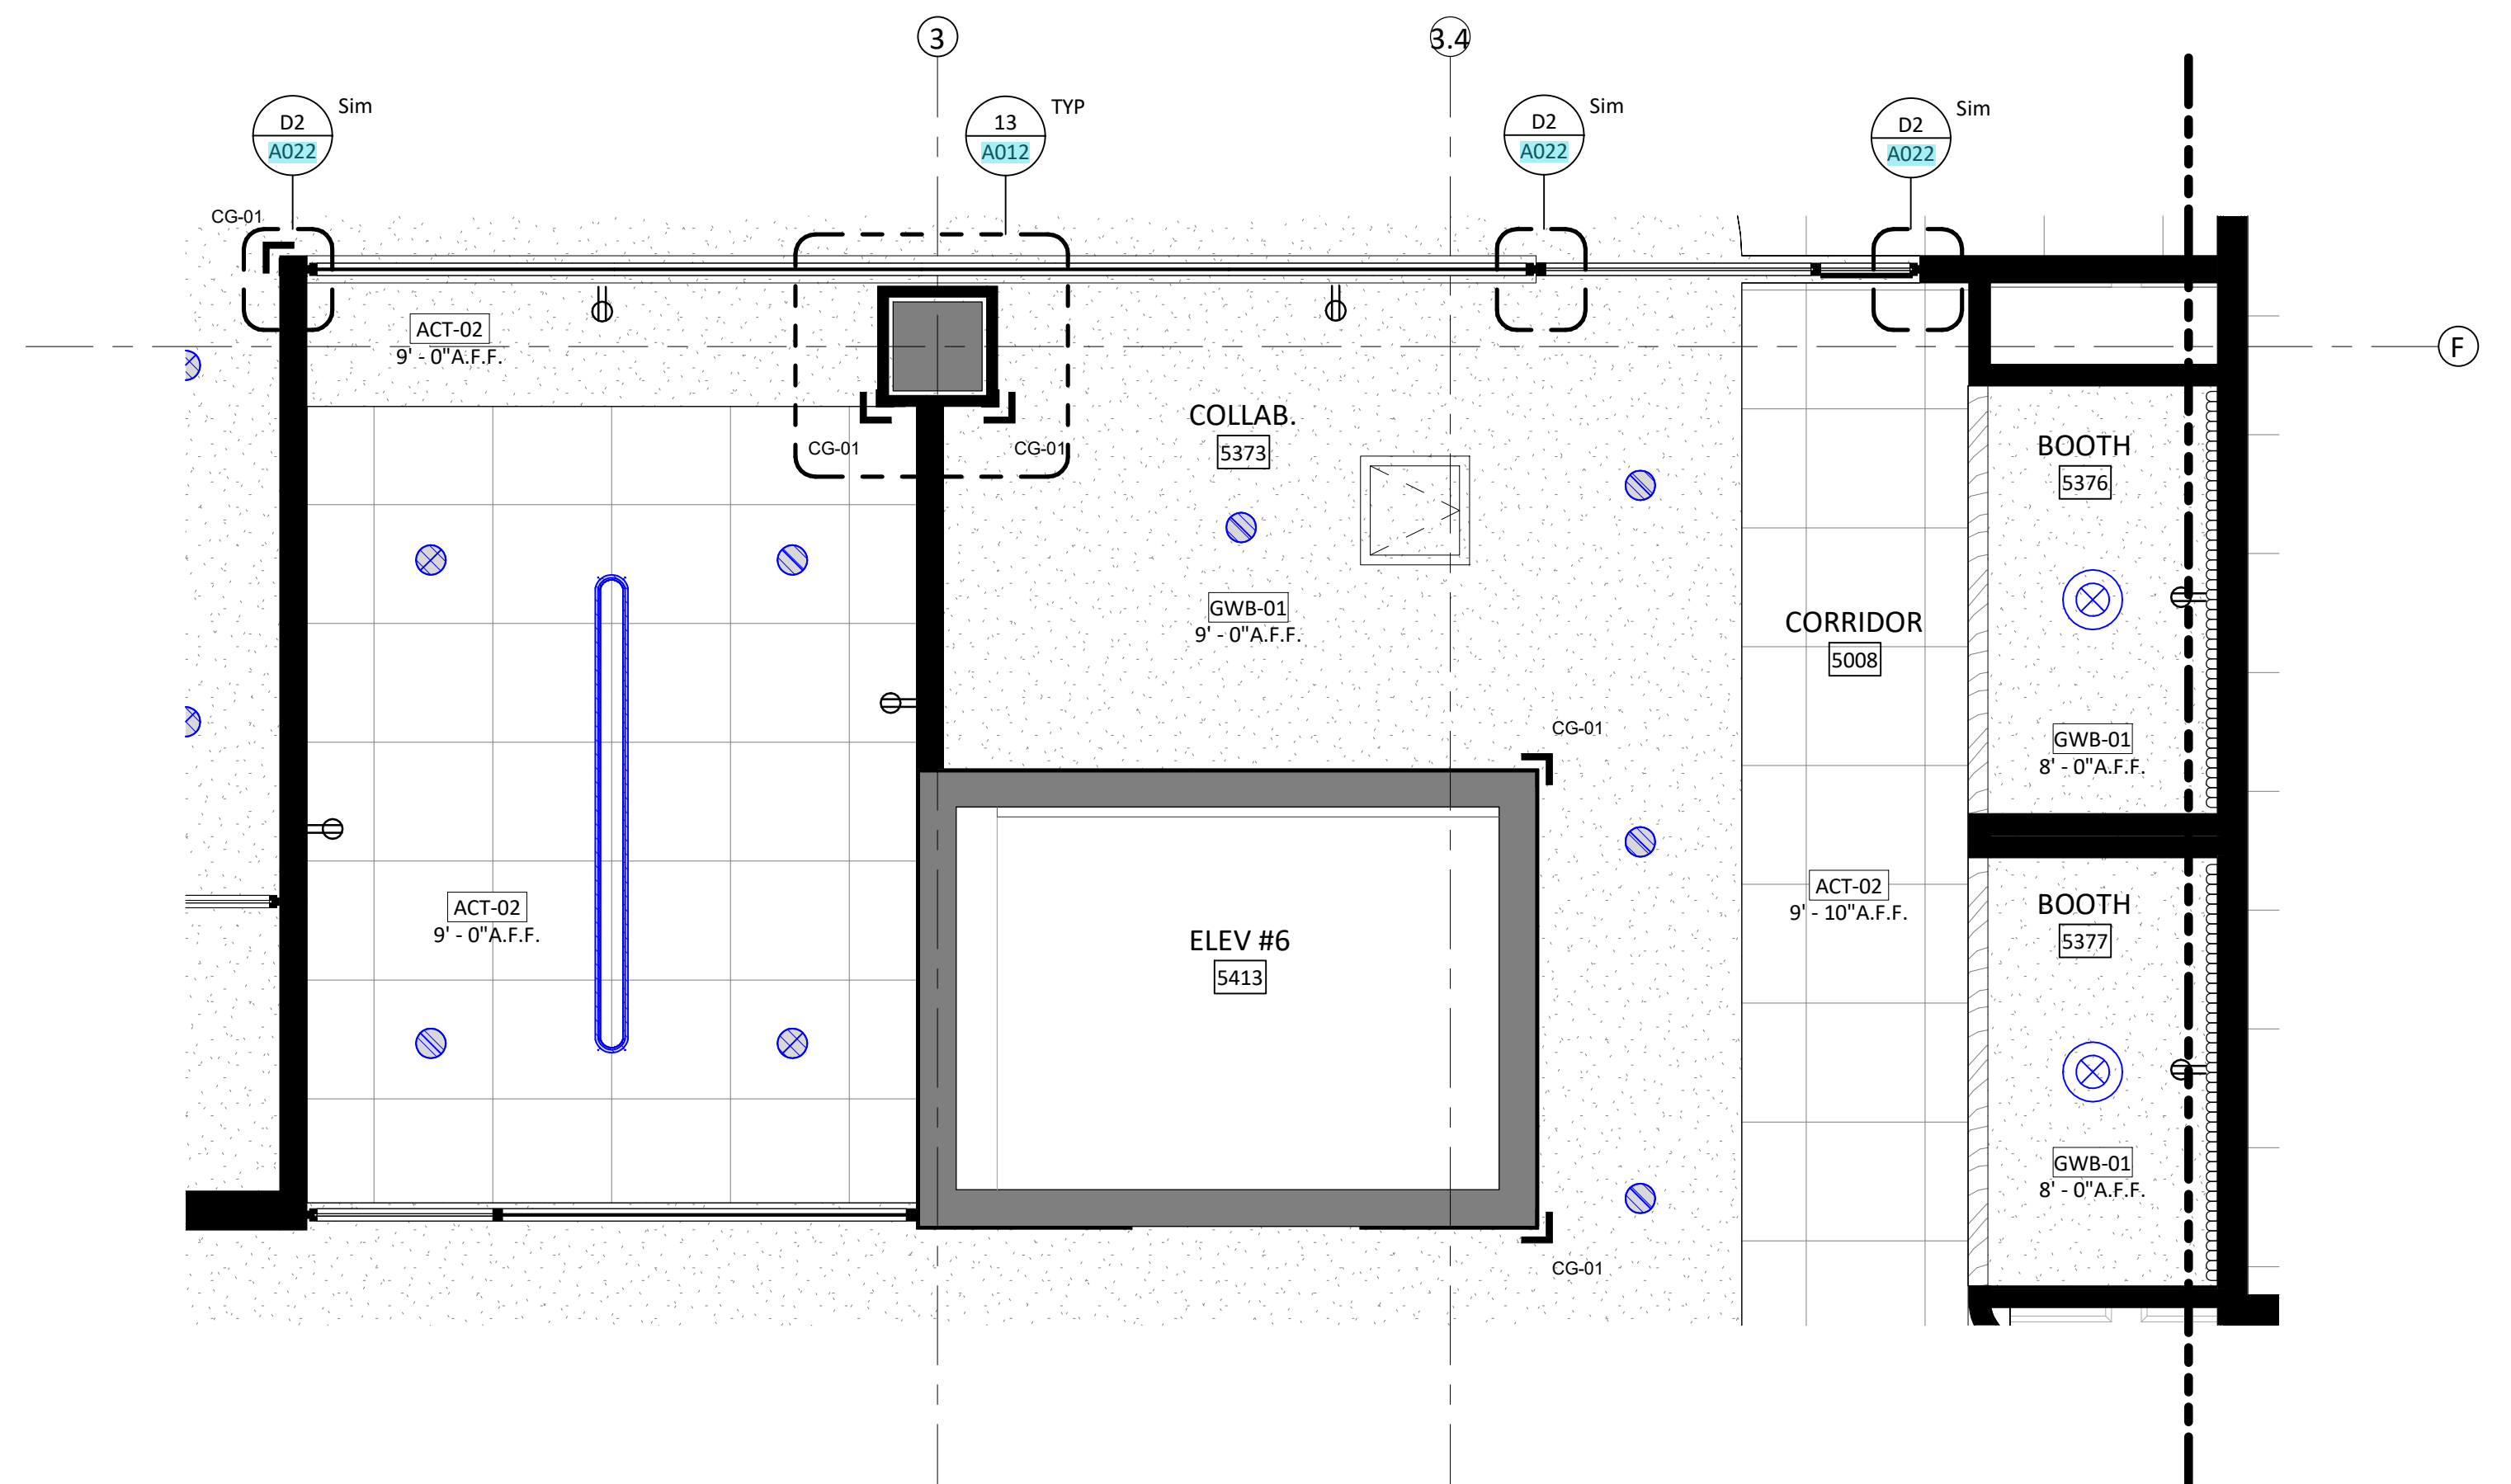


09 TYP. ENLARGED RCP - SMALL CONF. + COLLAB
3/8" = 1'-0"

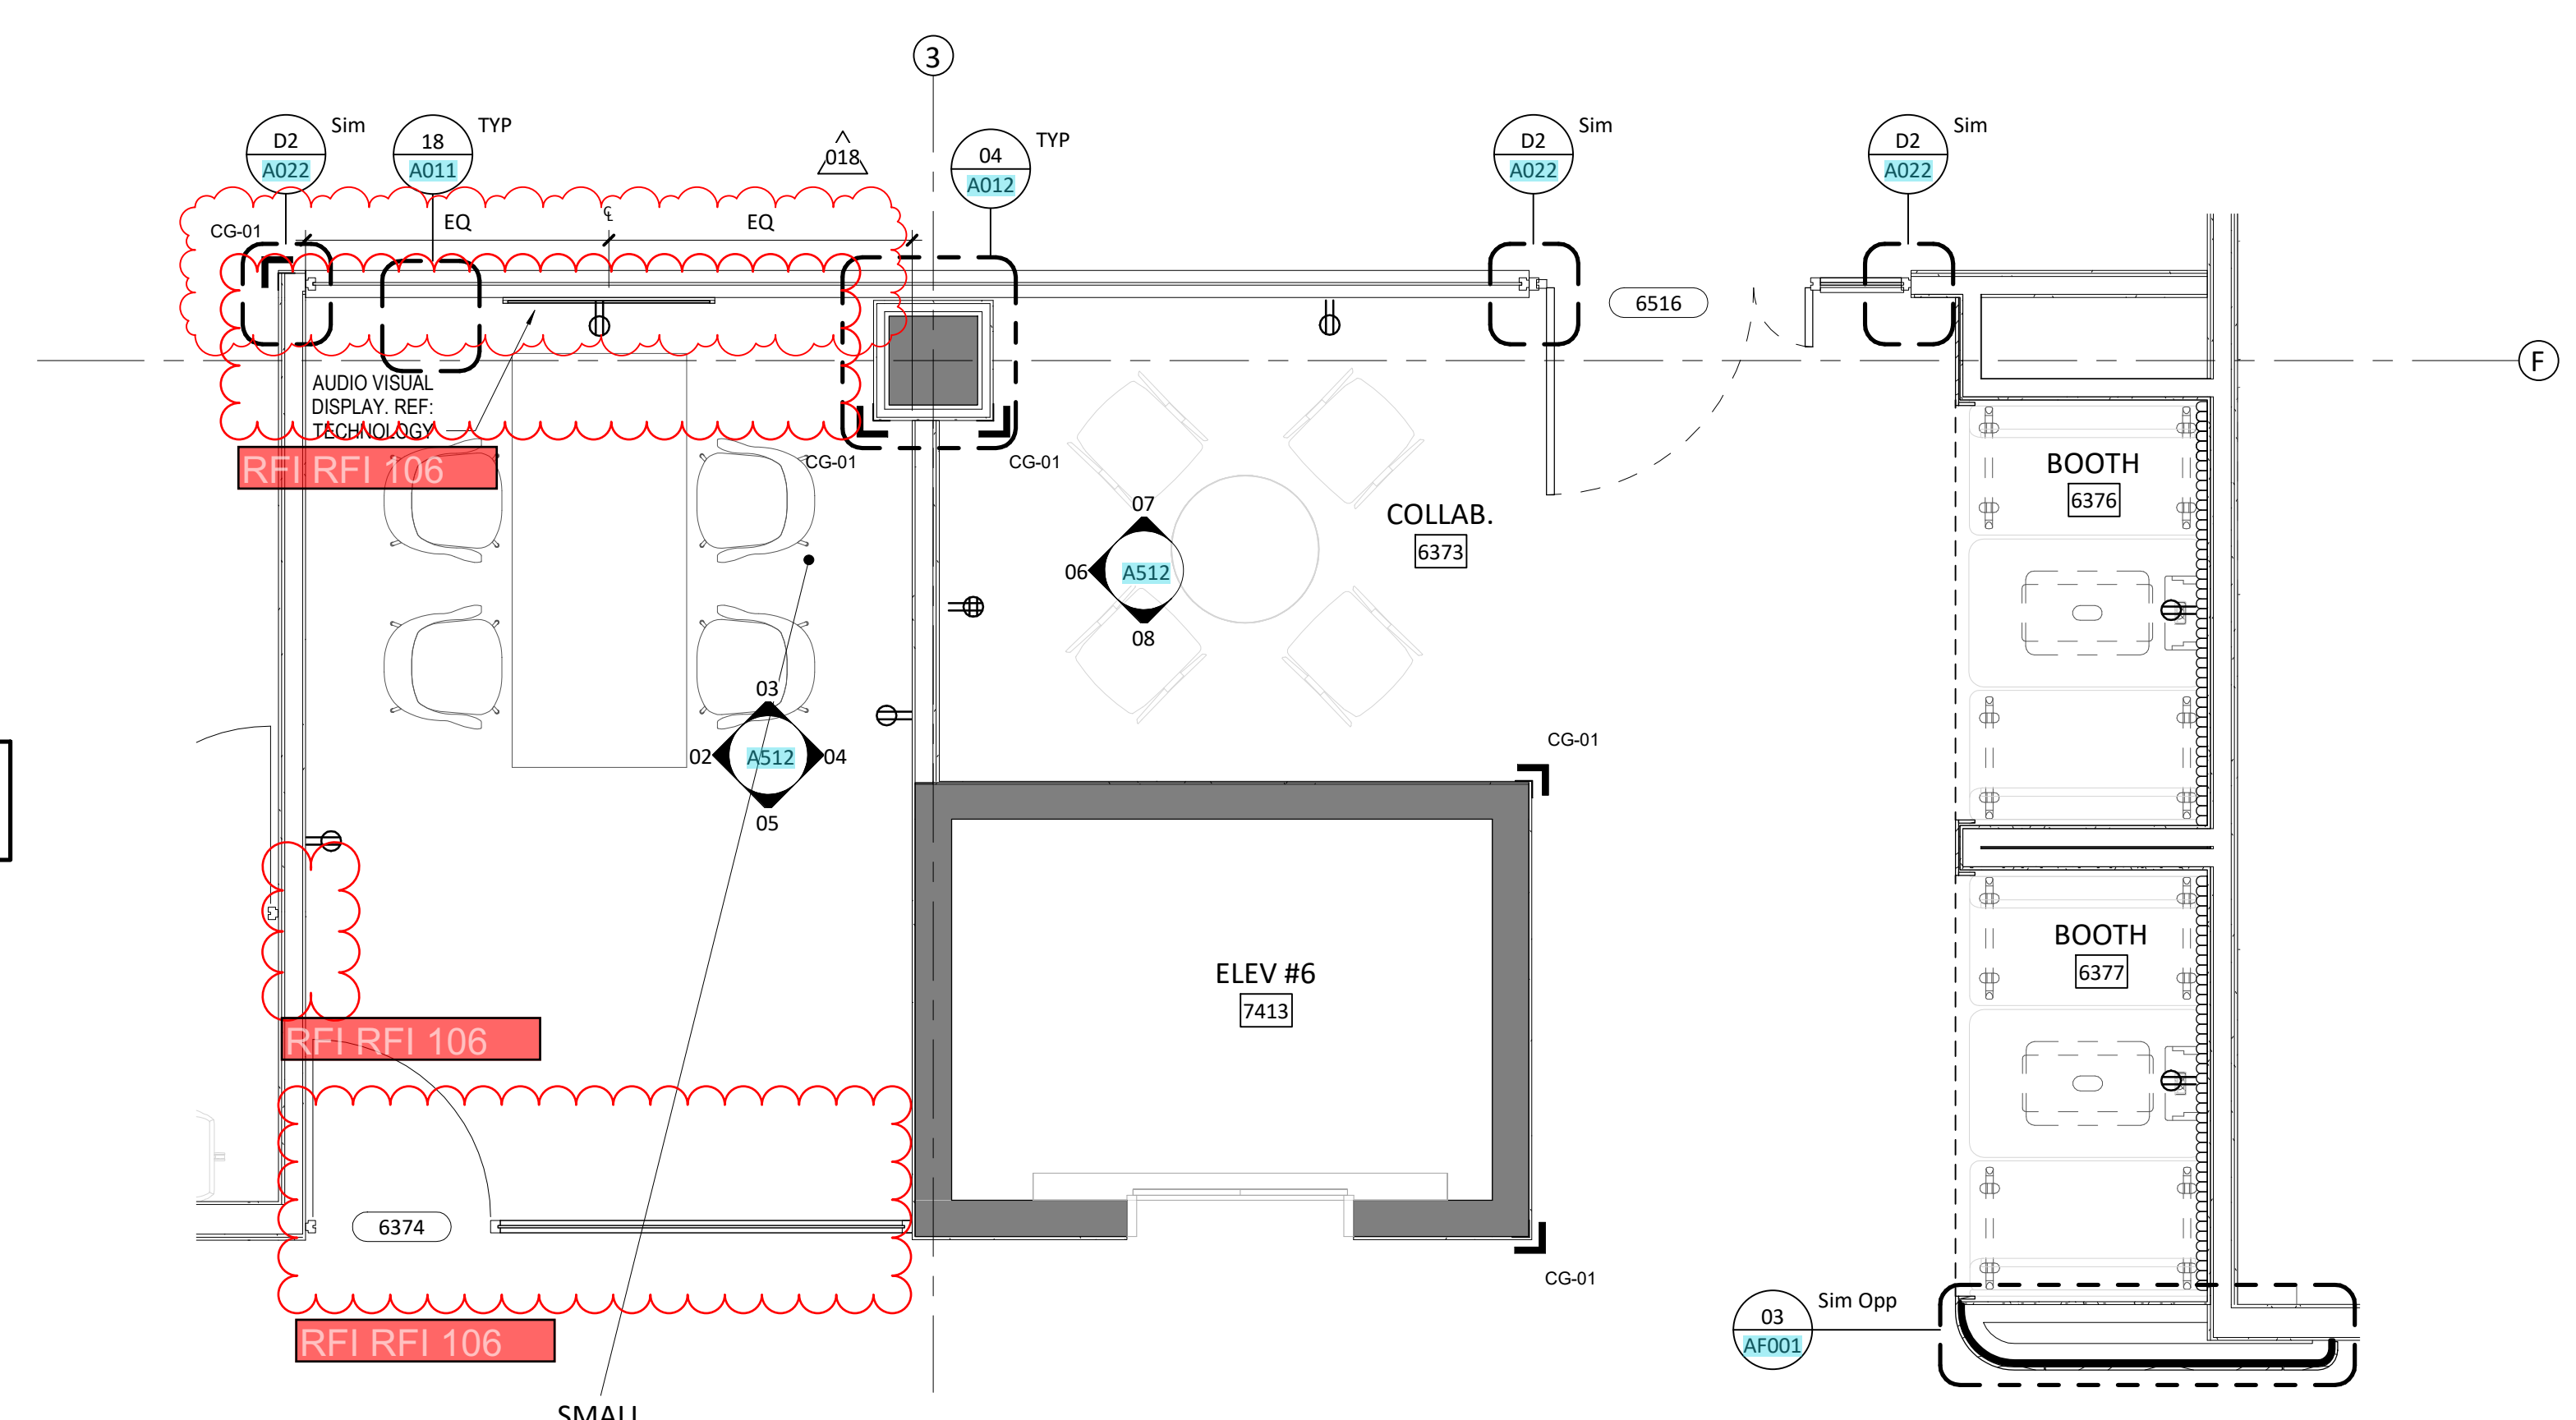


ENLARGED PLAN - SMALL CONF. + COLLAB
3/8" = 1'-0"

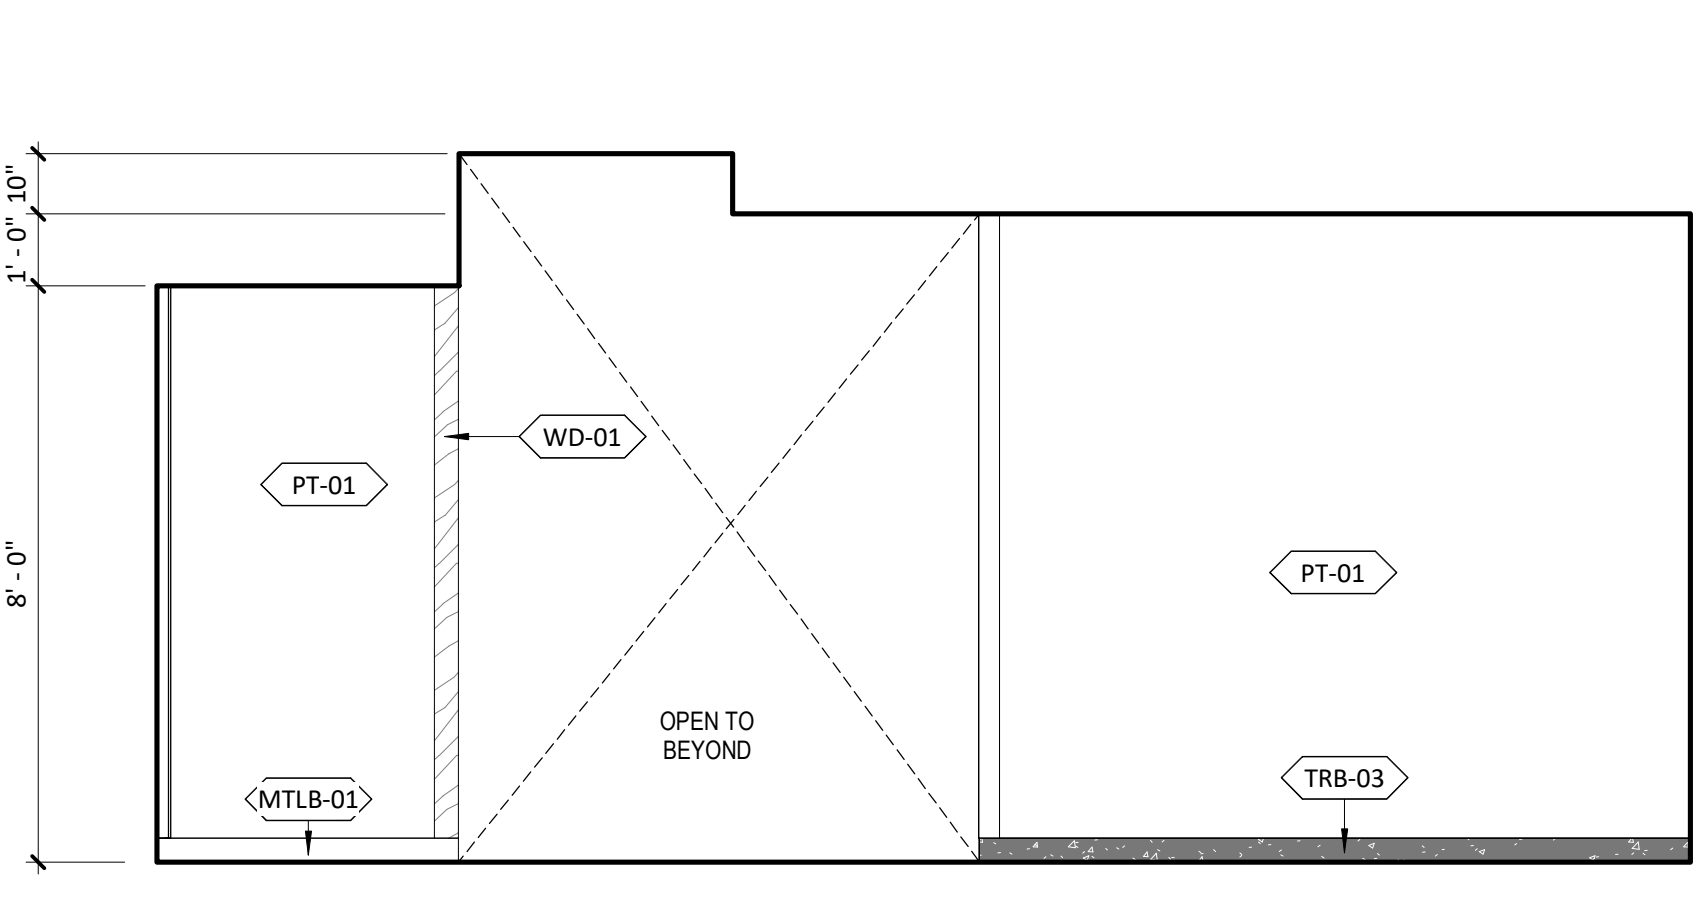


08 TYP. ELEV. - COLLAB WEST
3/8" = 1'-0"

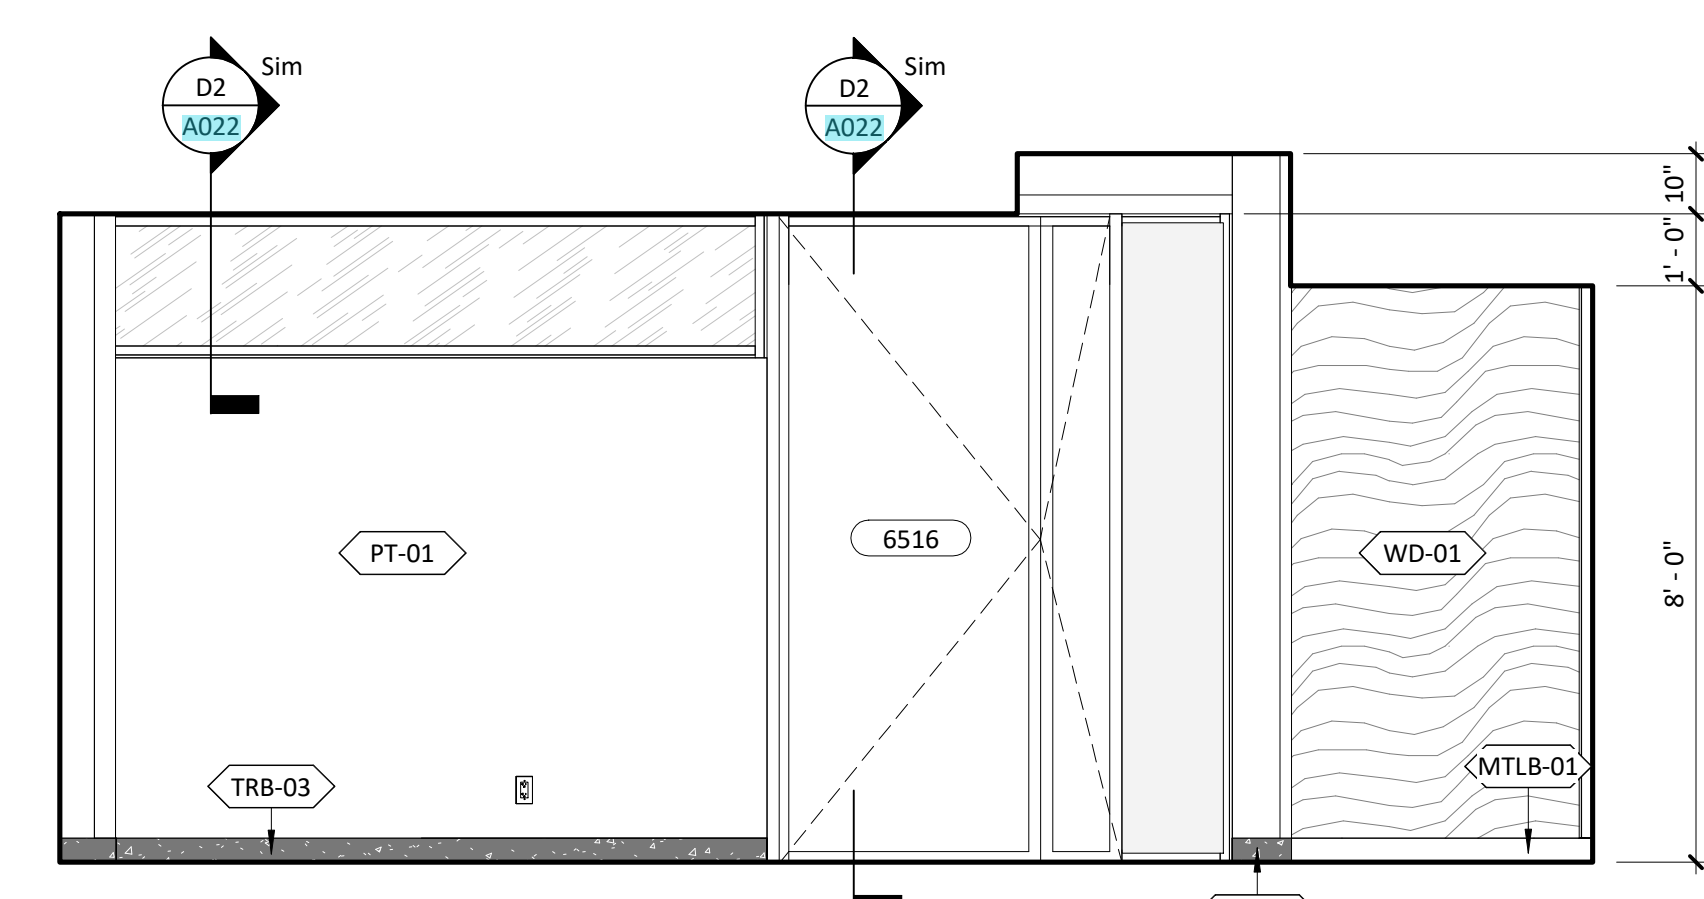


07 TYP. ELEV. - COLLAB EAST
3/8" = 1'-0"

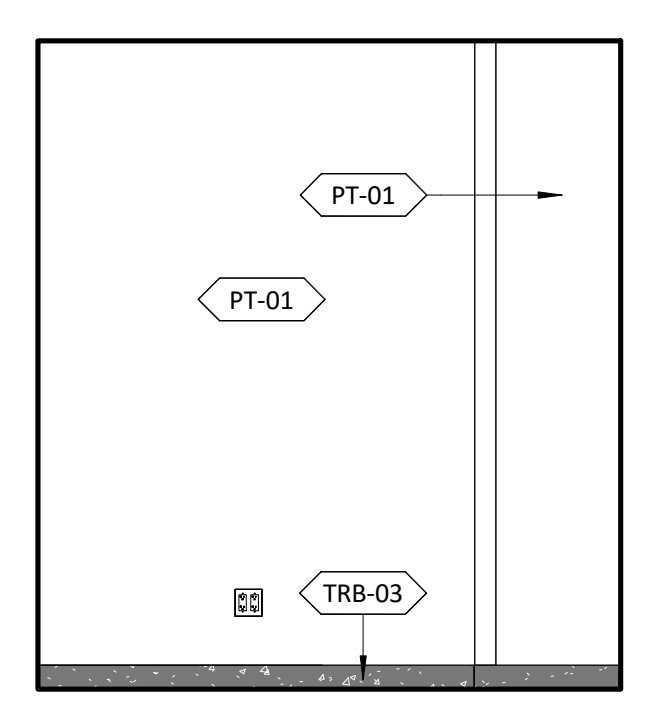


06 TYP. ELEV. - COLLAB NORTH
3/8" = 1'-0"

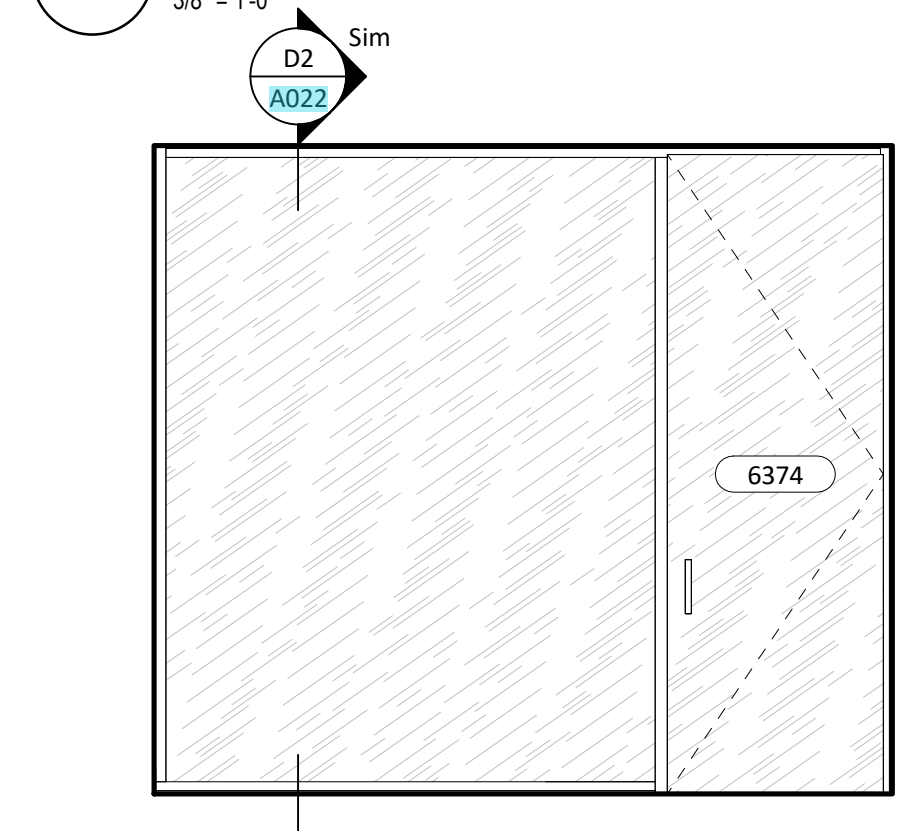


05 TYP. ELEV. - SMALL CONF. WEST
3/8" = 1'-0"

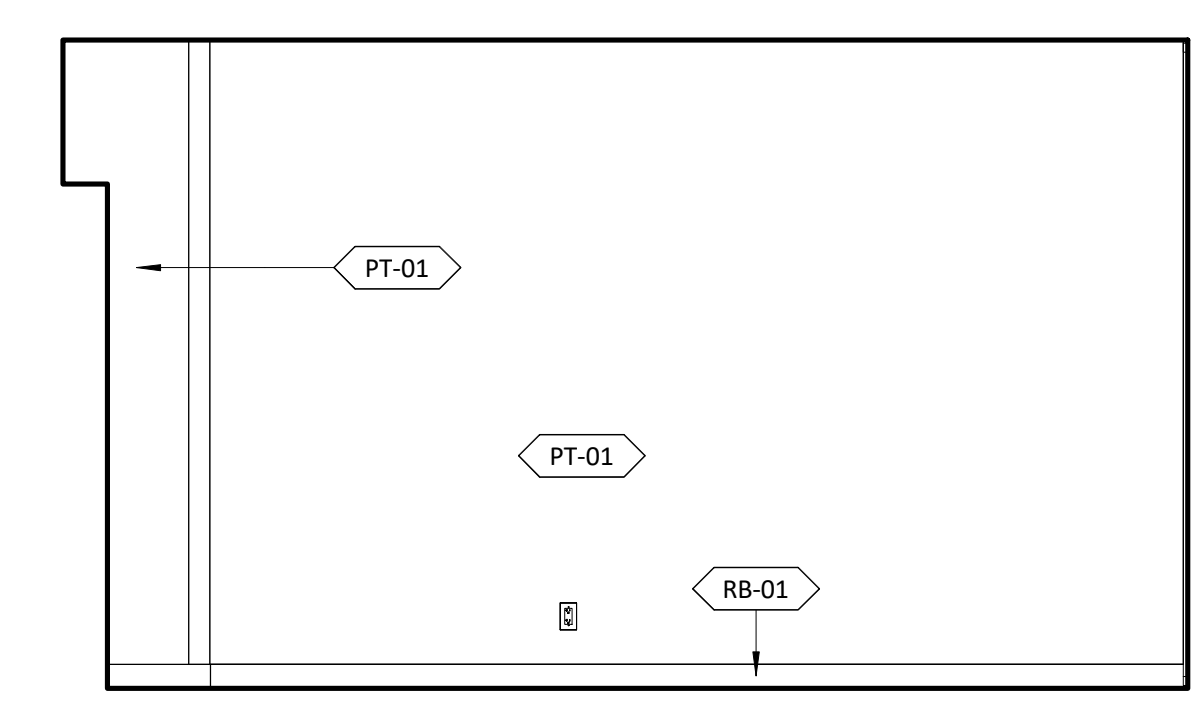

04 TYP. ELEV. - SMALL CONF. SOUTH
3/8" = 1'-0"

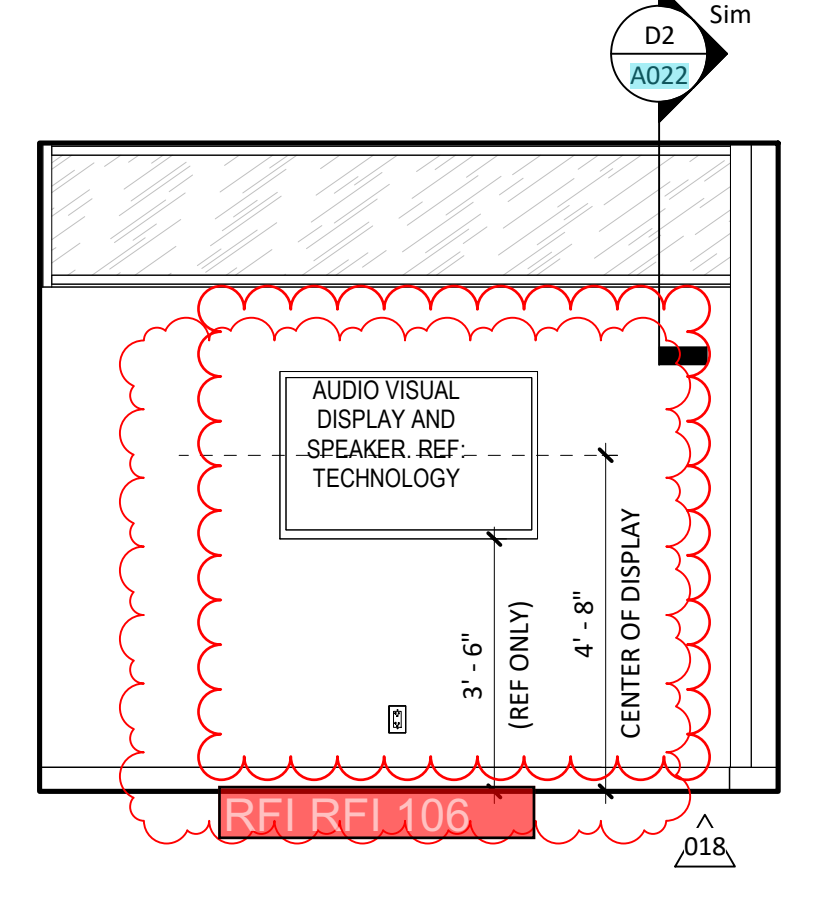

03 TYP. ELEV. - SMALL CONF. EAST
3/8" = 1'-0"

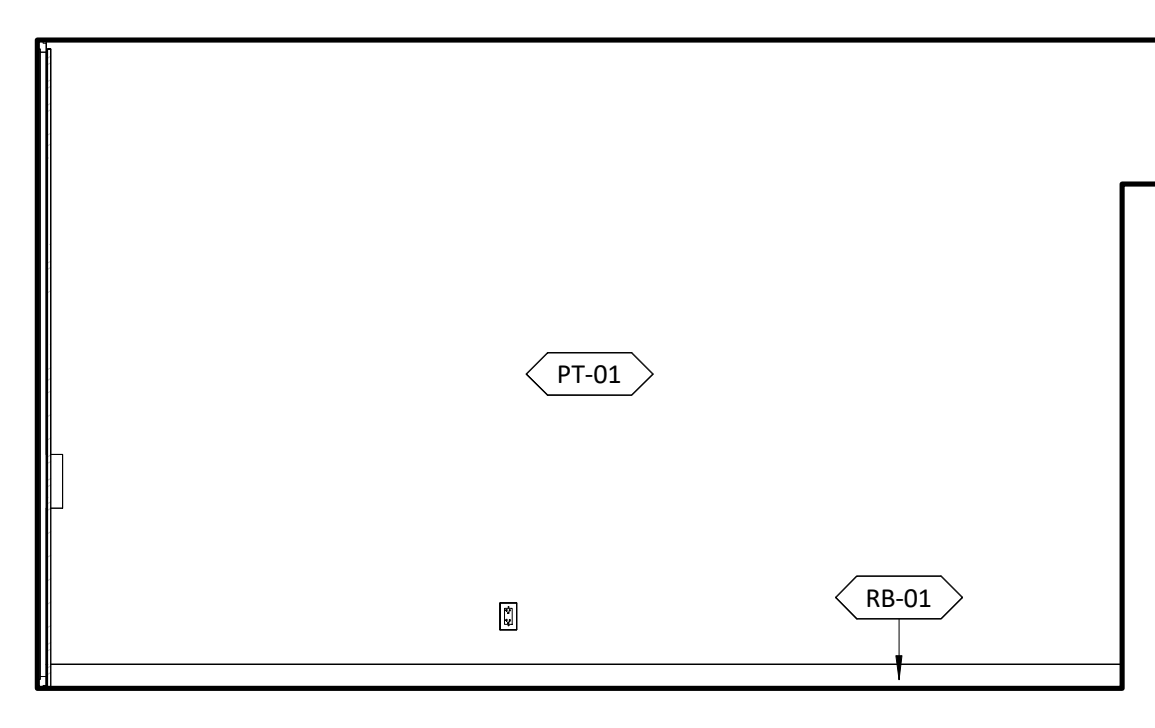

02 TYP. ELEV. - SMALL CONF. NORTH
3/8" = 1'-0"

