




FOR REFERENCE  
ONLY

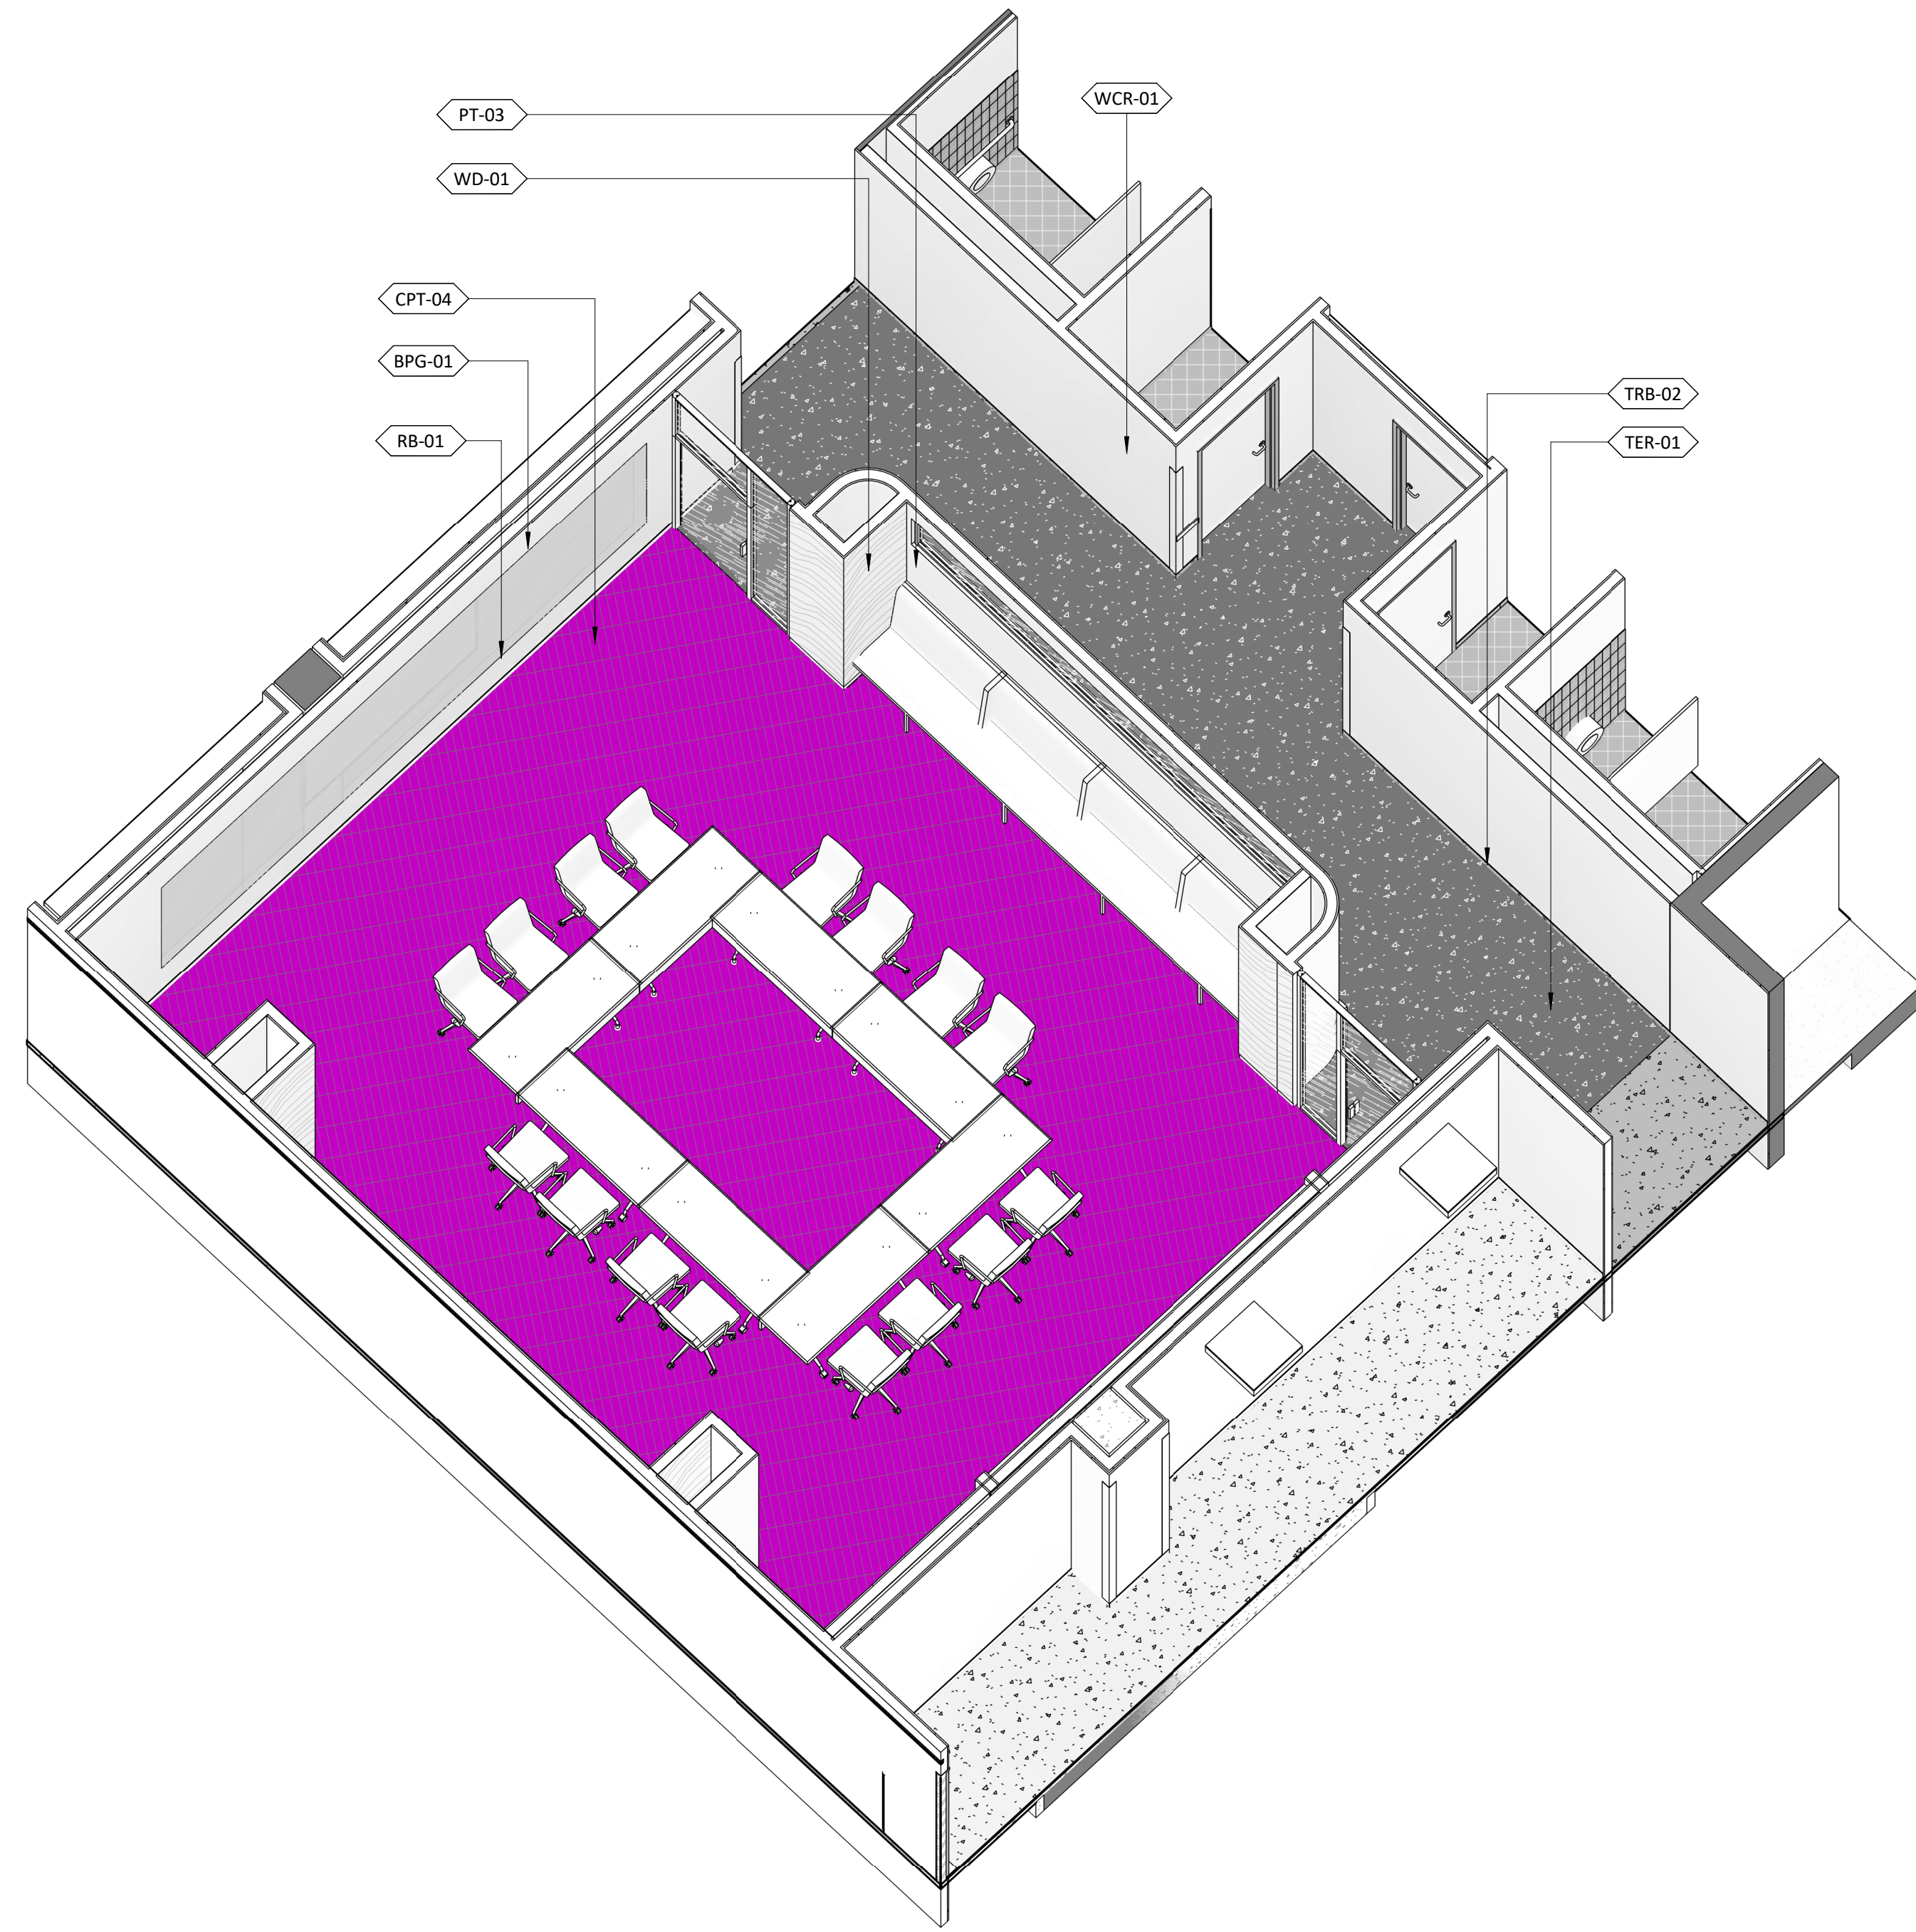


07 LARGE CONFERENCE ROOM AXON

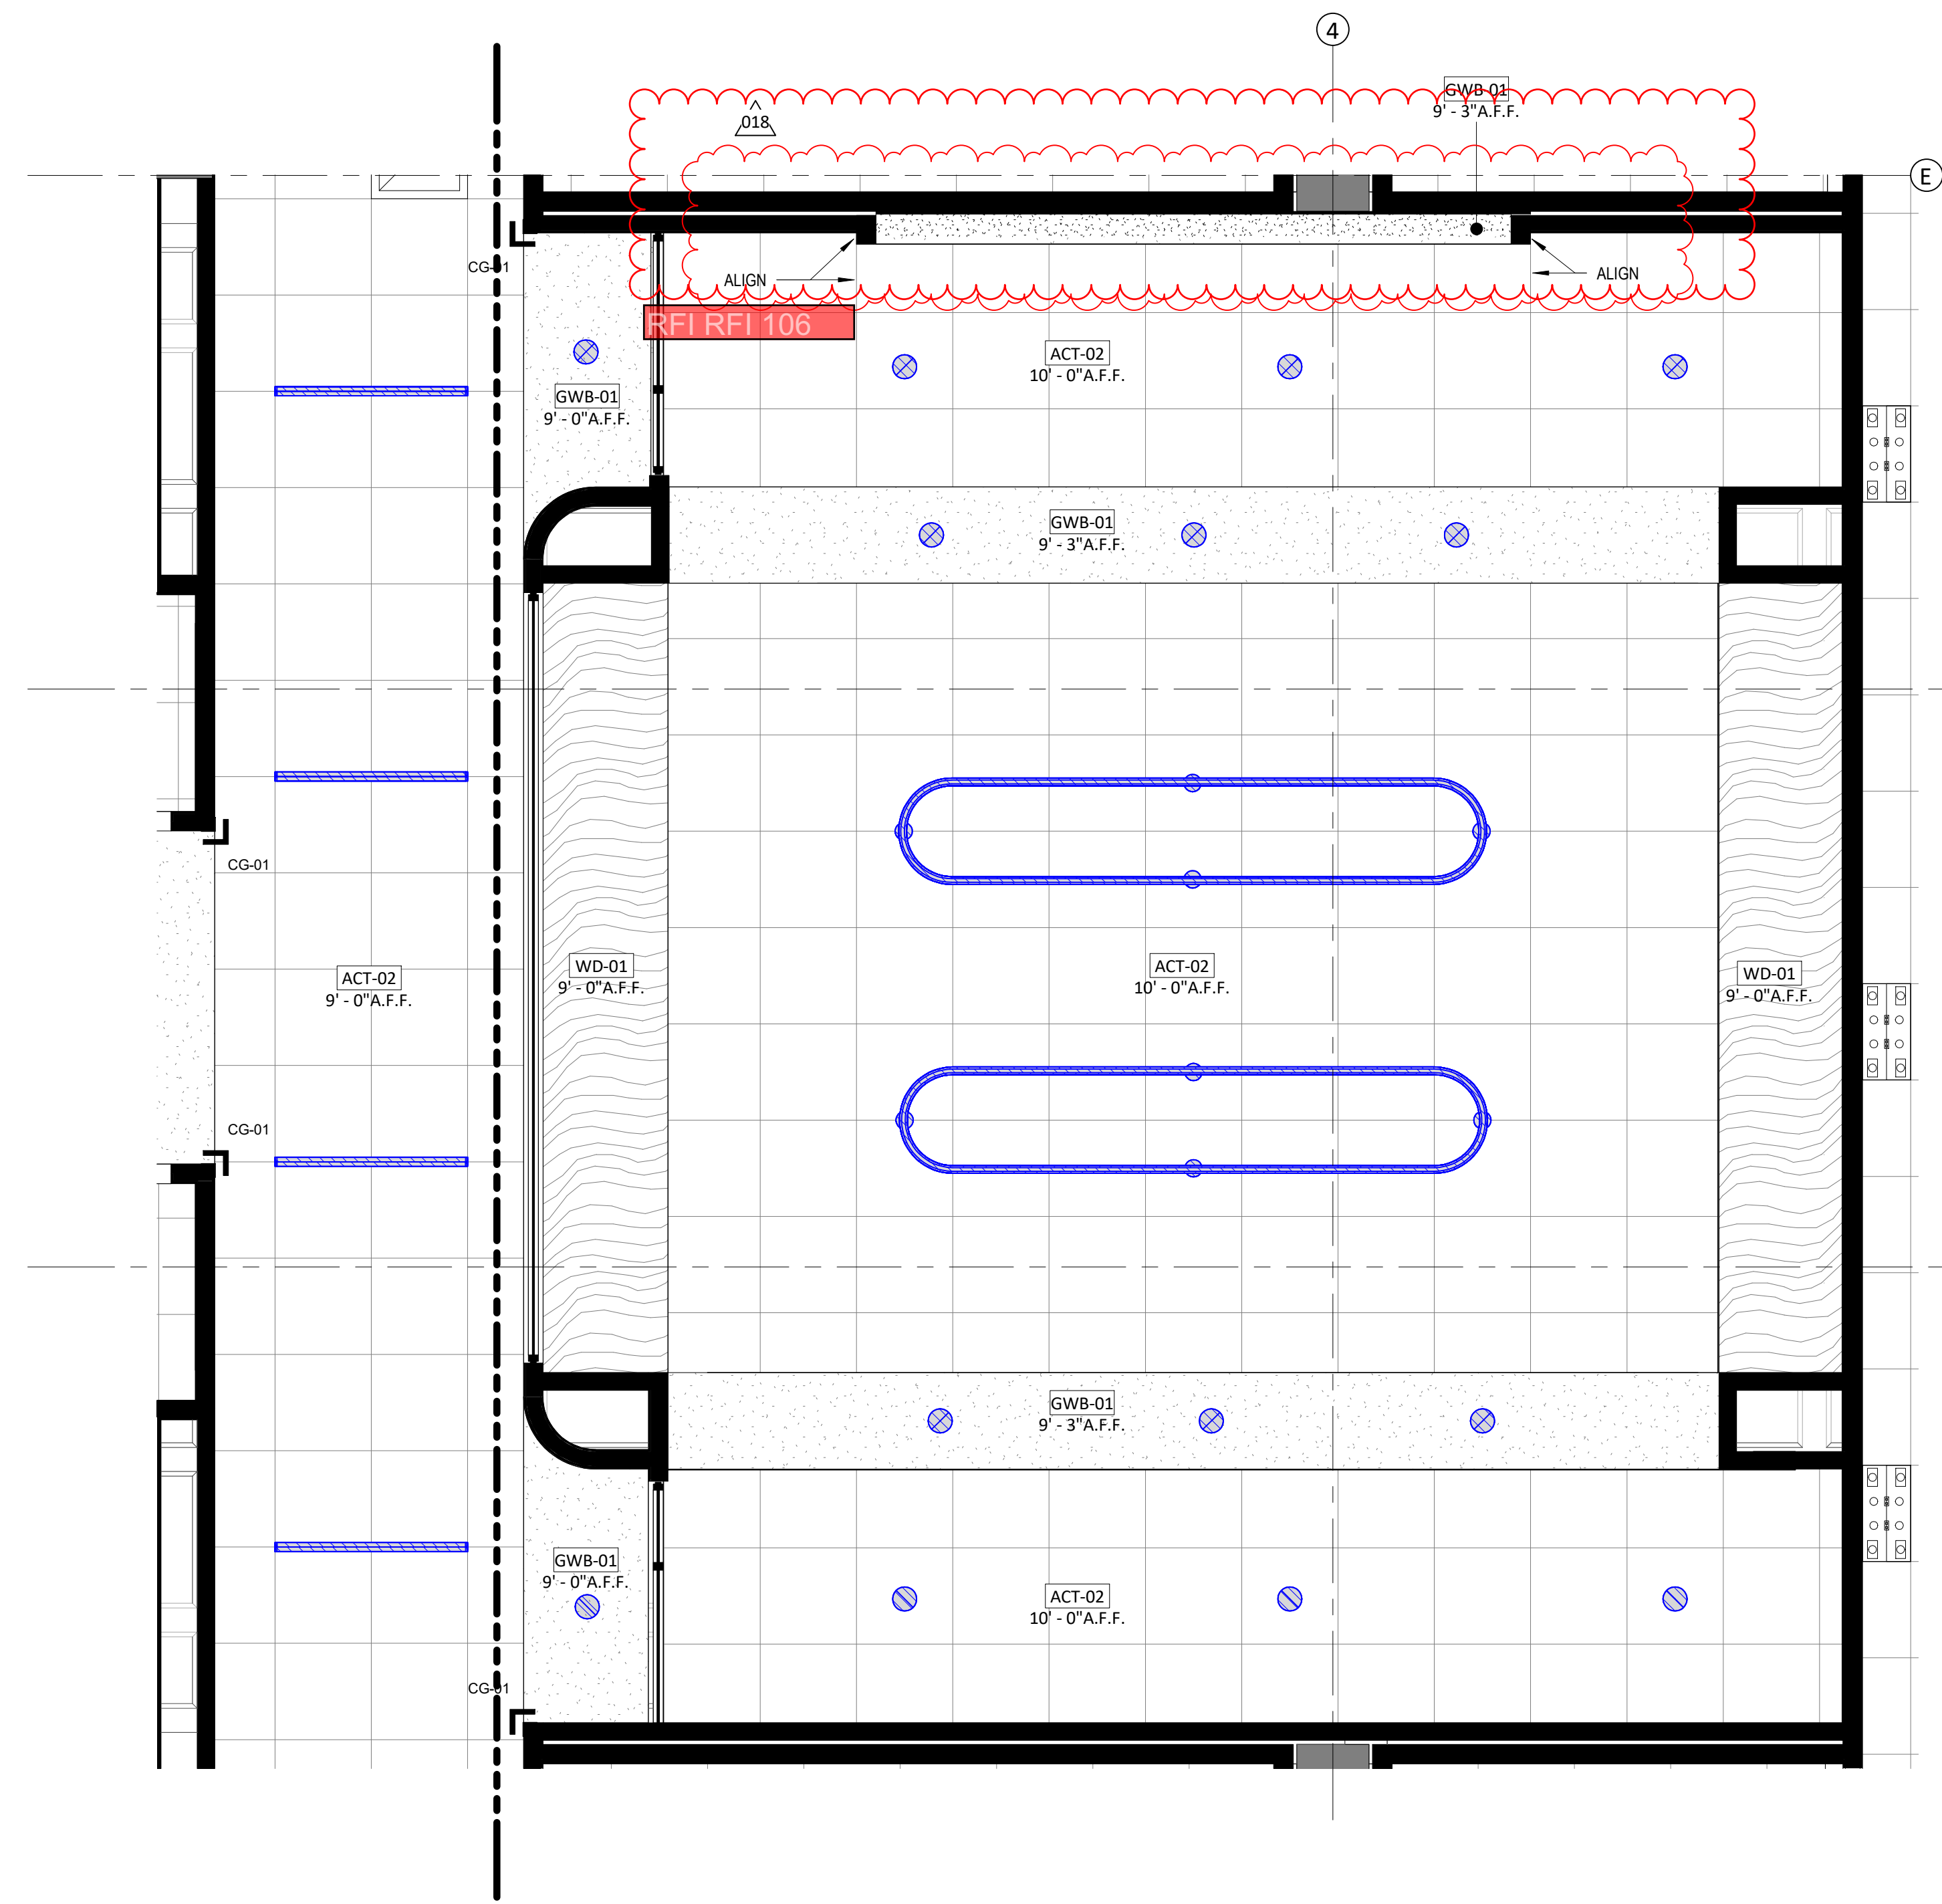


06 TYP. ENLARGED RCP- LARGE CONFERENCE ROOM

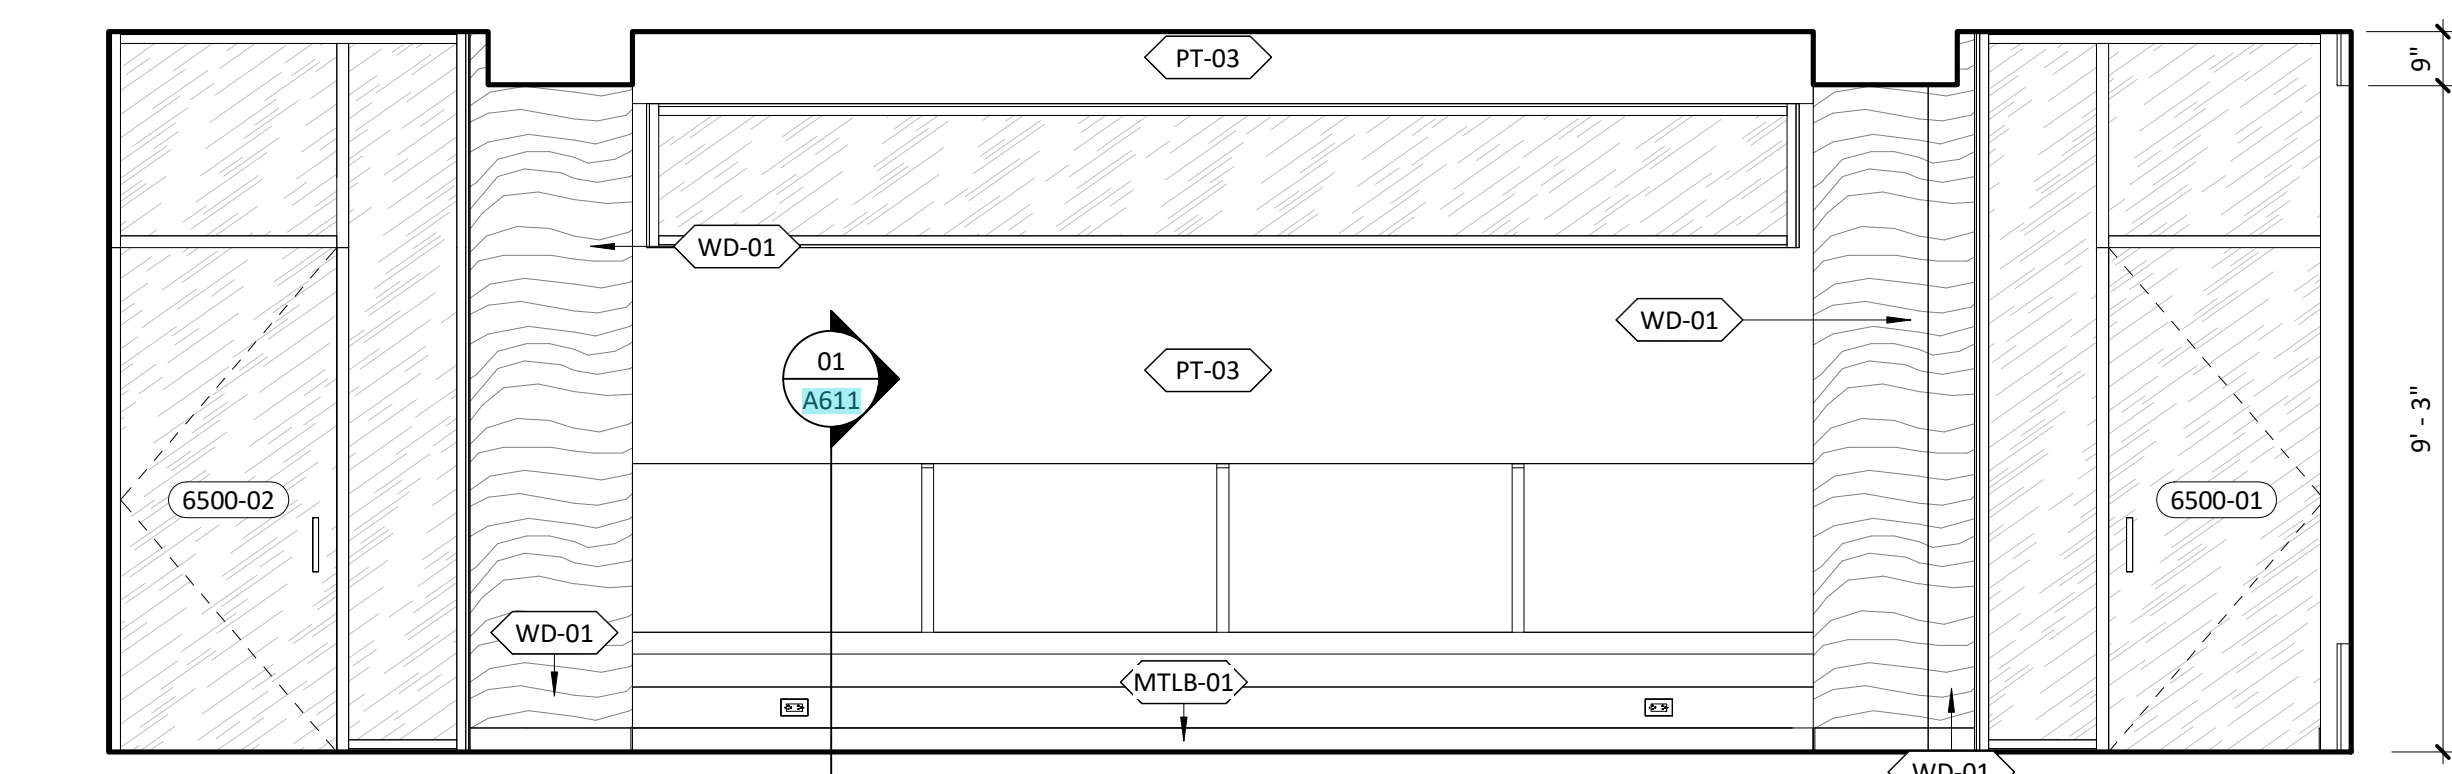


05 TYP. ELEV. - LARGE CONFERENCE ROOM NORTH

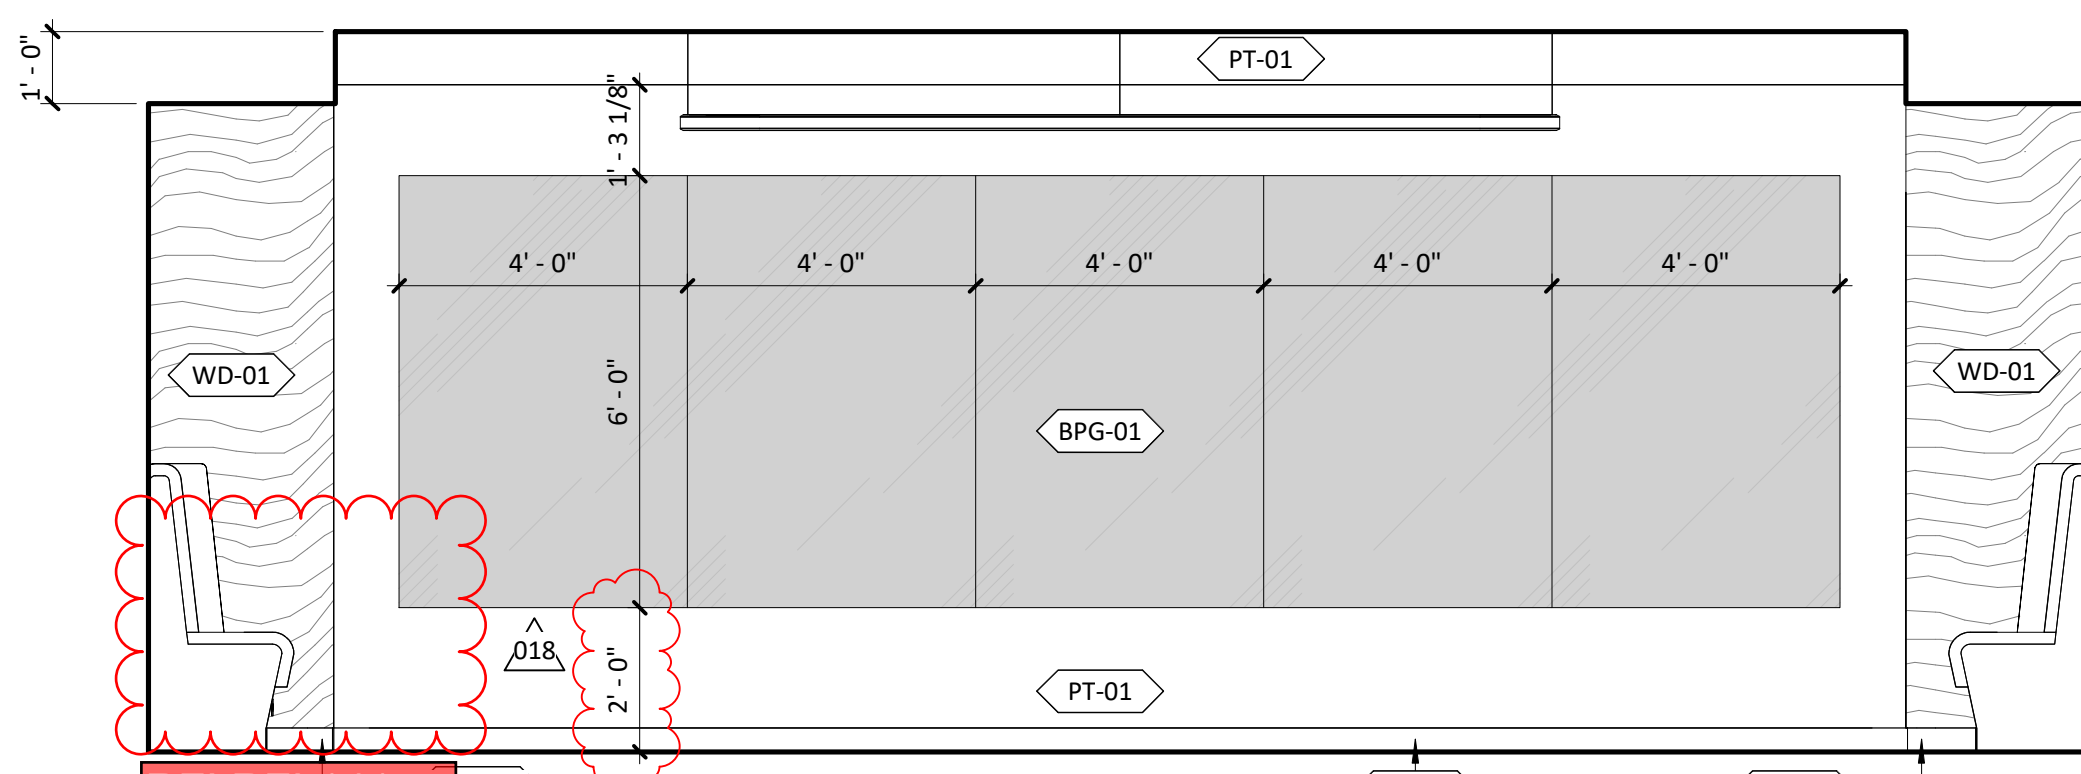


04 TYP. ELEV. - LARGE CONFERENCE ROOM WEST

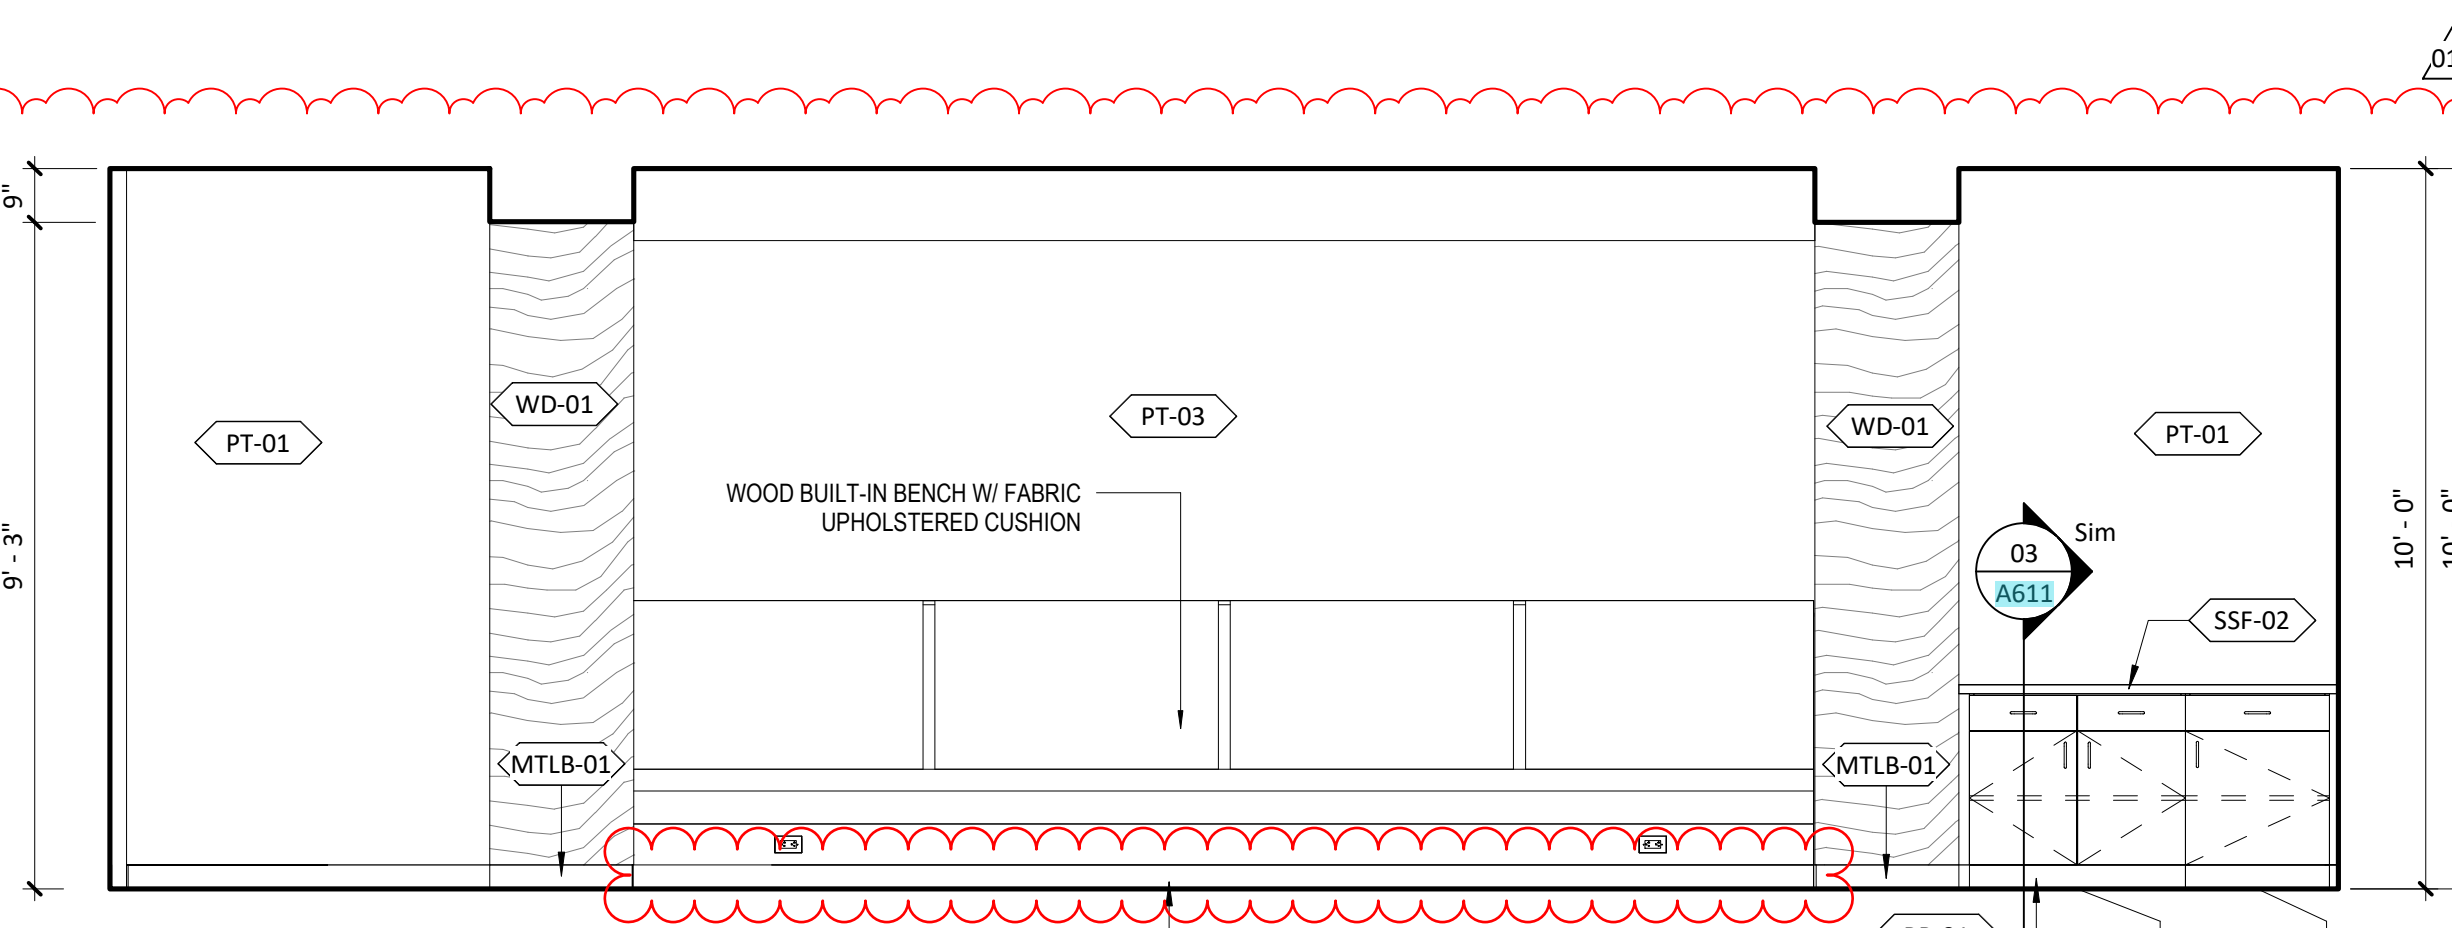

03 TYP. ELEV. - LARGE CONFERENCE ROOM SOUTH

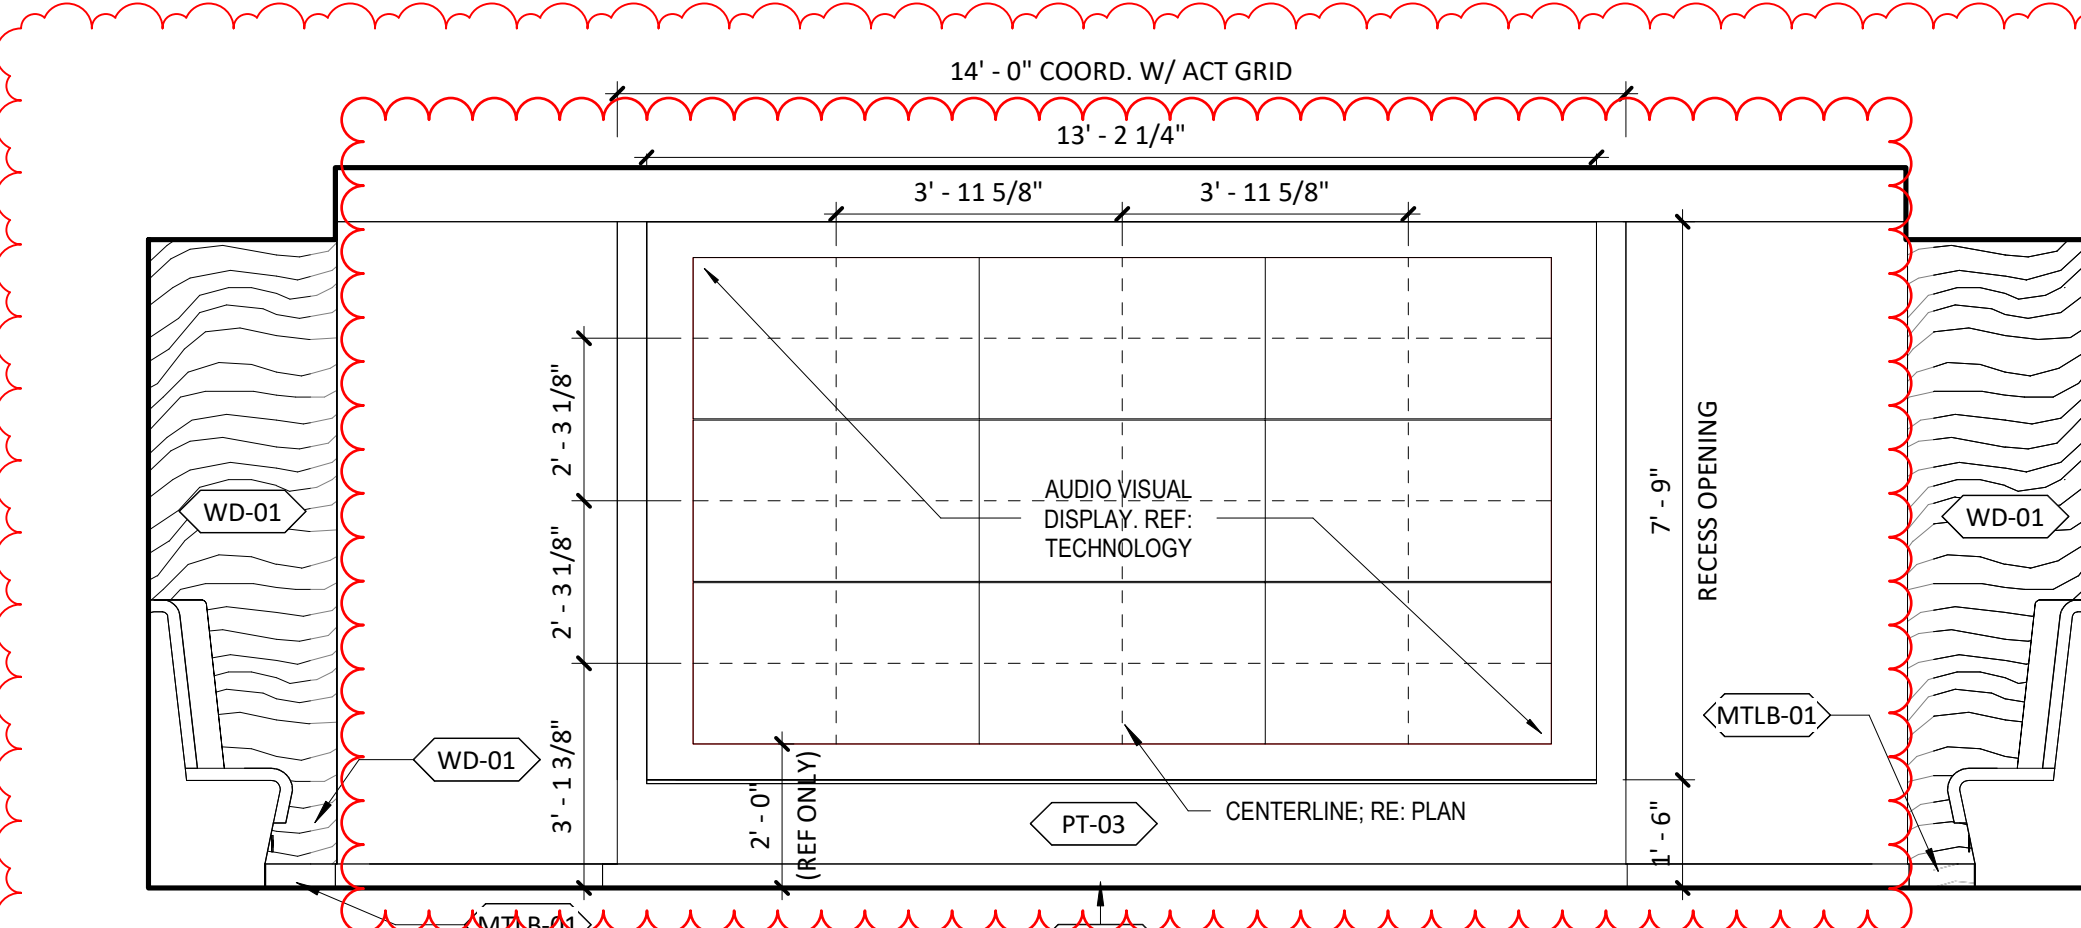

02 TYP. ELEV. - LARGE CONFERENCE ROOM EAST

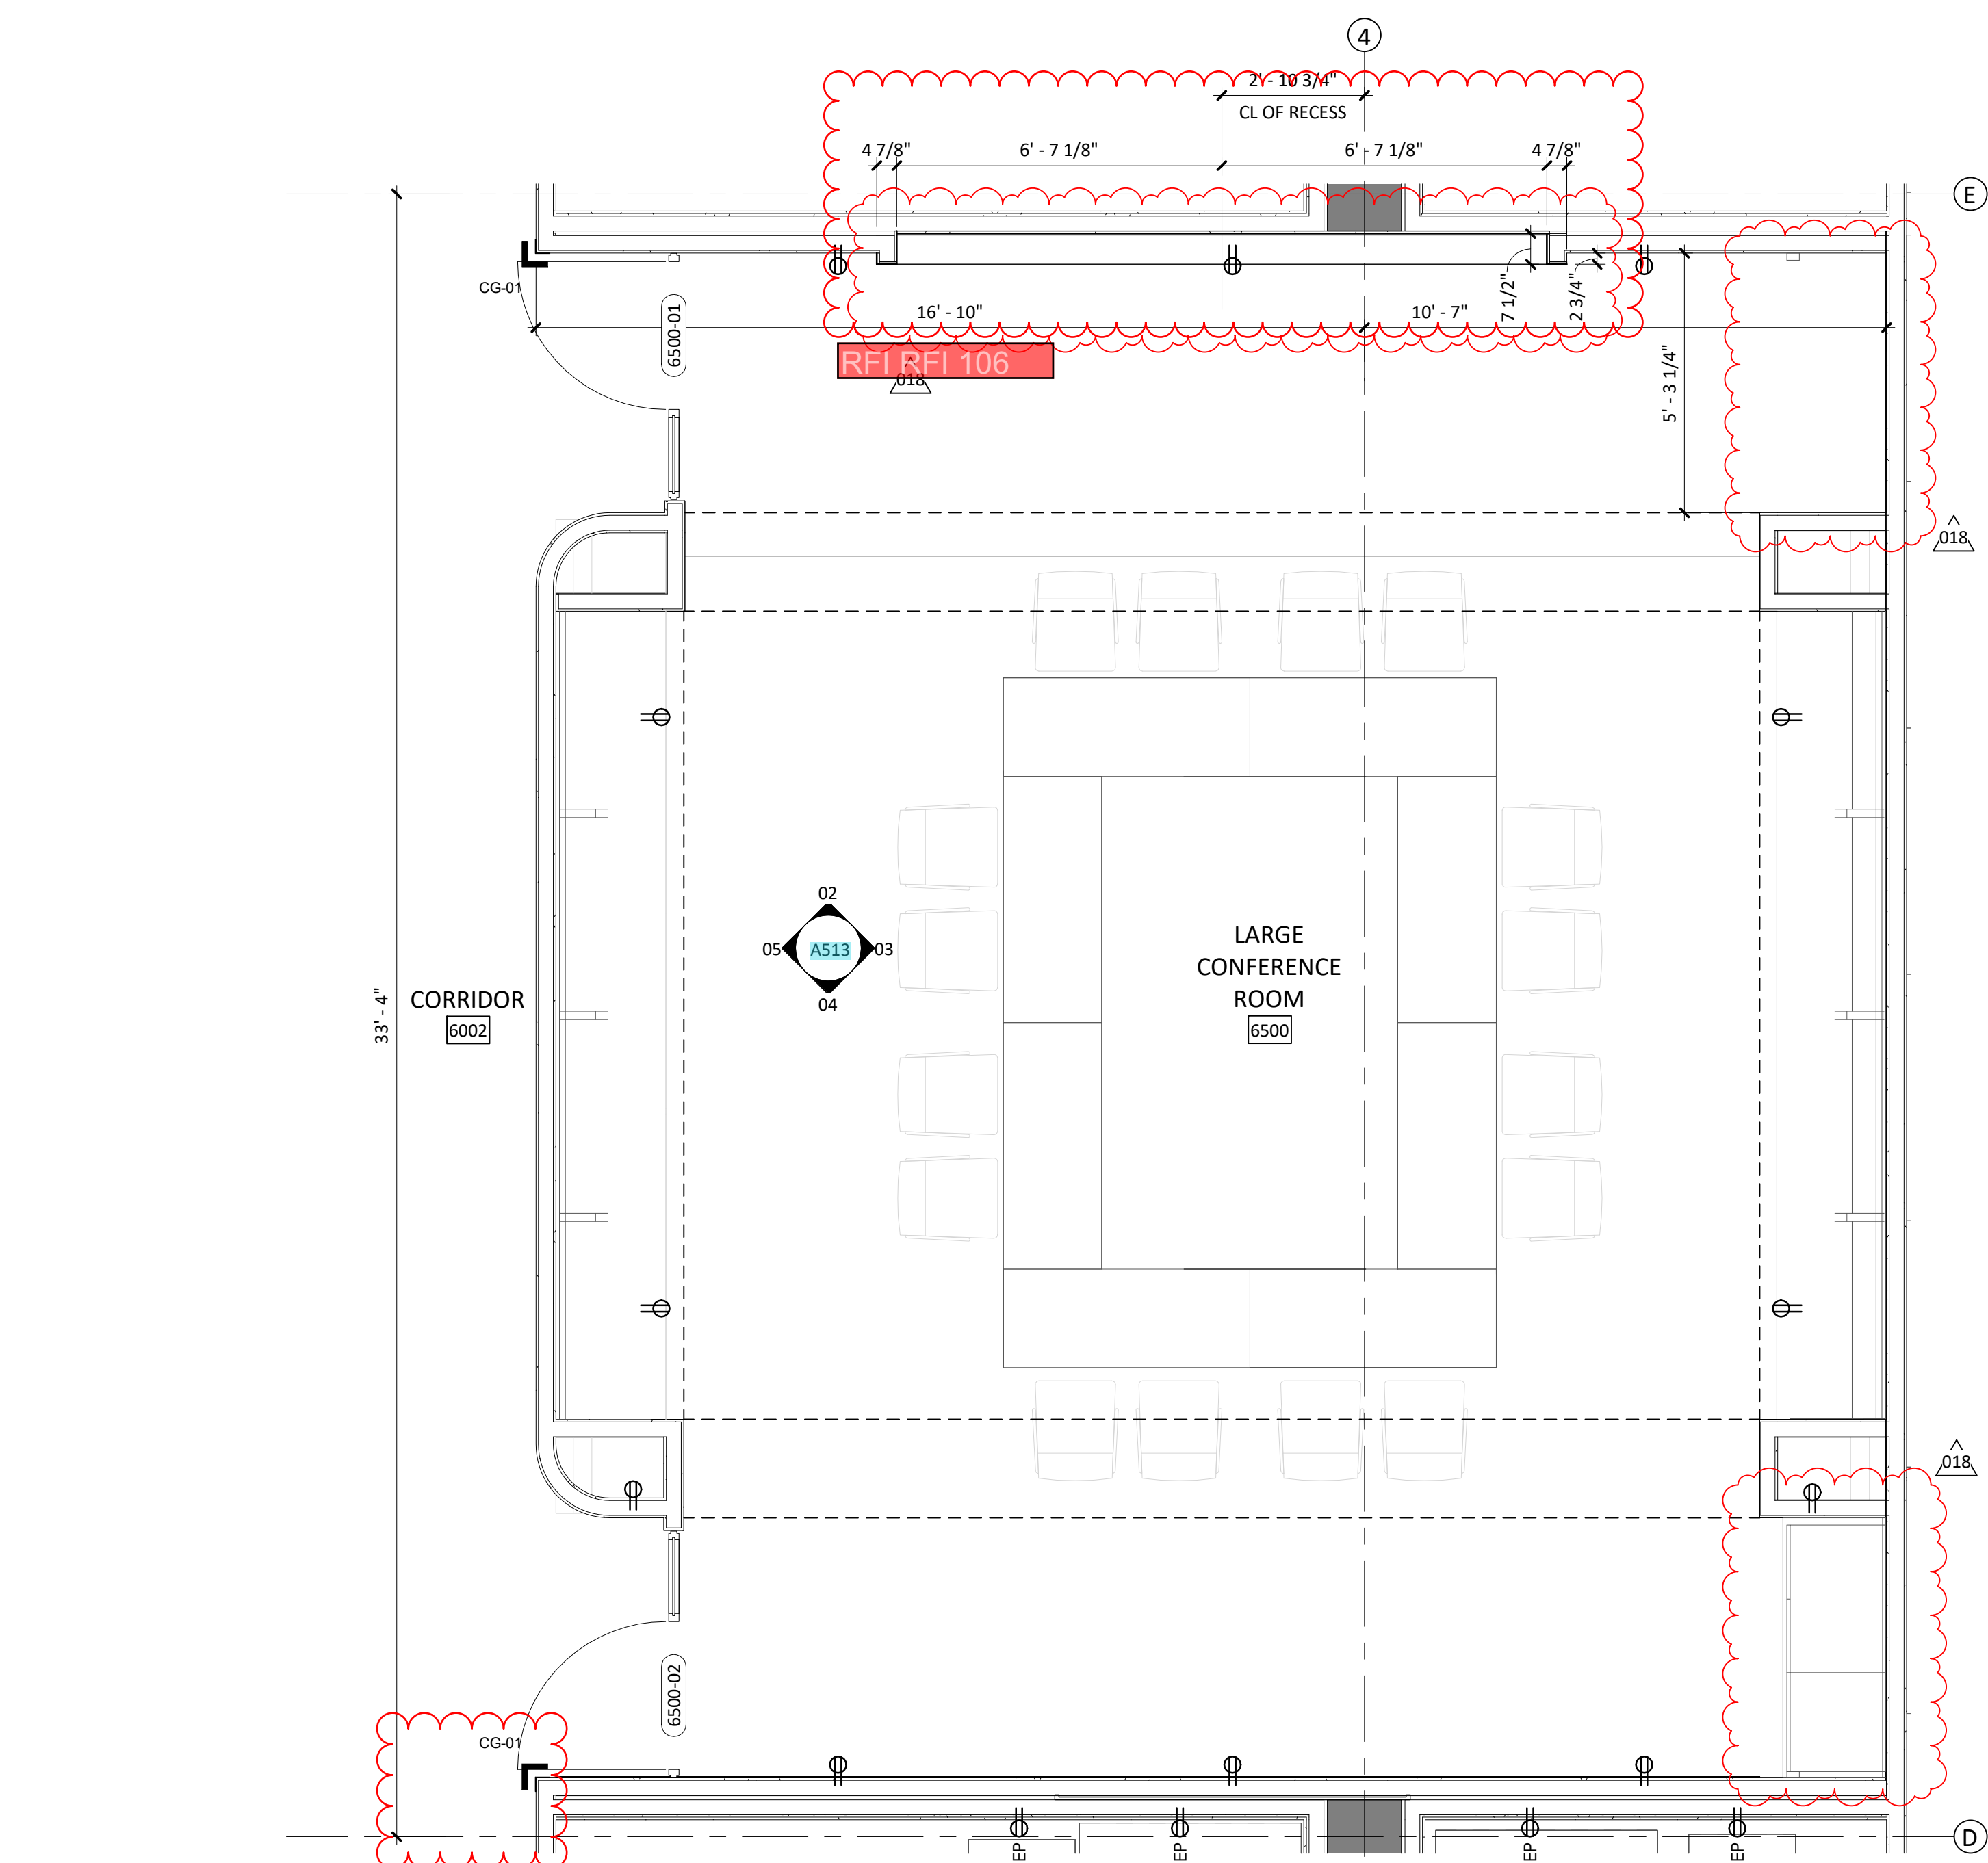

01 TYP. ENLARGED PLAN - LARGE CONFERENCE ROOM FLOOR PLAN

multistudio  
the evolution of gould evans

PERKINS  
EASTMAN

LSU-HSC MEB  
LABORATORY  
RENOVATION

1901 PERDIDO STREET  
NEW ORLEANS, LA 70112

Project Number:

owner:  
State of Louisiana - Facility Planning and Control  
1201 N. Third St., Suite 720  
Baton Rouge, LA 70802  
225.342.7000  
www.doh.la.gov/isa/fpc/

architects:  
Multistudio  
3308 Magazine Street  
New Orleans, LA 70115  
504.688.8303  
www.multistudio

Perkins Eastman  
115 5th Ave.  
New York, NY 10003  
212.583.7200  
www.perkinseastman.com

structural engineer:  
Schreier, Erdem & Flanagan Consulting Engineers,  
4227 Bienville Avenue  
New Orleans, LA 70113  
504.482.7856  
www.safteengineers.com

MEP/FP + technology engineer:  
TLC Engineering Solutions  
201 St. Charles Ave., Suite 4318  
New Orleans, LA 70170  
504.777.0040  
www.tlc-engineers.com

Issue Date: January 12, 2024

Revisions

NUMBER DESCRIPTION DATE

001

12/07/2024