



LEVEL 5 FLOOR PLAN - SECTOR A3 2
1/4" = 1'-0"

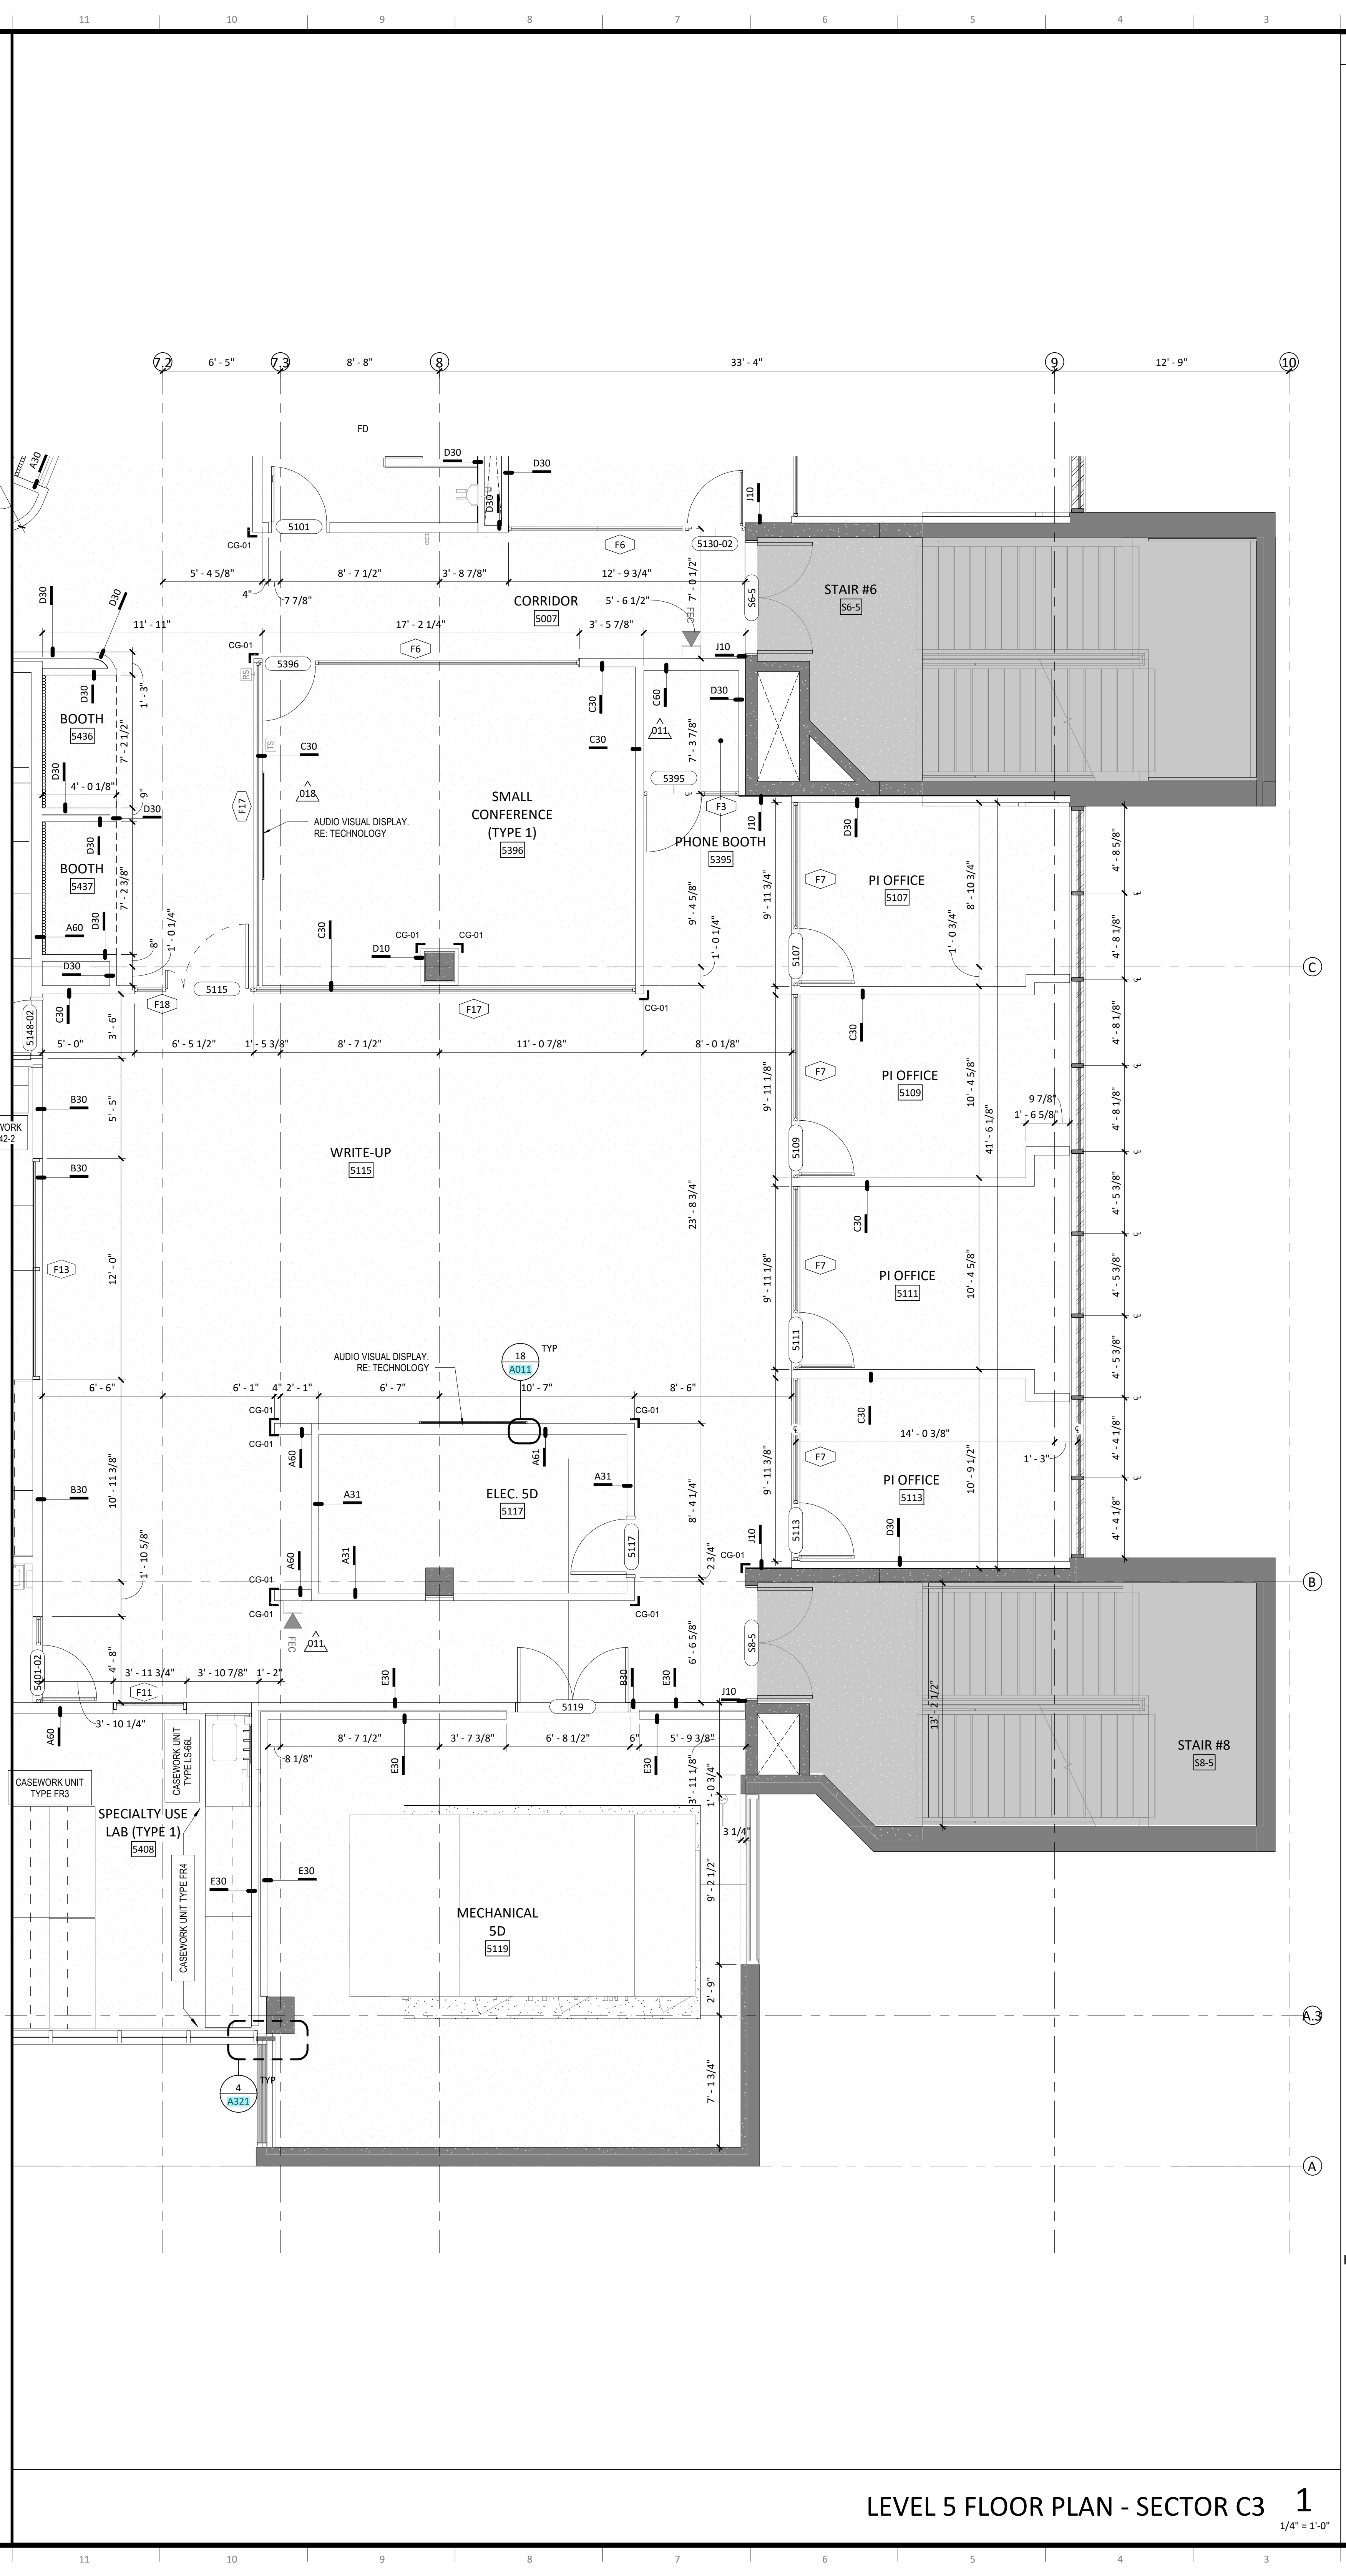

LEVEL 5 FLOOR PLAN - SECTOR C3 1
1/4" = 1'-0"

- General Notes (Floor Plans):
1. ALL WALL TYPES TO BE A30 UNLESS OTHERWISE NOTED.
 2. ALL WALL DIMENSIONS ARE TO FACE OF WALL UNLESS OTHERWISE NOTED.
 3. MASONRY WALLS ARE NOMINALLY CENTERED ON GRID LINES AND MASONRY DIMENSIONS ARE NOMINAL UNLESS OTHERWISE NOTED.
 4. DOORS IN STUD WALLS NEAR PERPENDICULAR WALLS ARE LOCATED 4" OFF FACE OF PERPENDICULAR WALL UNLESS OTHERWISE NOTED.
 5. DOORS IN MASONRY WALLS ARE LOCATED IN ROUGH OPENINGS DIMENSIONED ON SHEET.
 6. SEE GENERAL ACCESSIBILITY SHEET FOR HEIGHTS AND LOCATIONS OF TOILET ACCESSORIES.
 7. CONTRACTOR TO FIELD VERIFY ALL MEASUREMENTS AND CONDITIONS NEW AND EXISTING. NOTIFY THE ARCHITECT/OWNER'S REPRESENTATIVE OF ANY DISCREPANCIES.
 8. ENLARGED PLANS MAY BE ROTATED OR MIRRORRED; COORDINATE WITH OVERALL FLOOR PLAN.
 9. CONTRACTOR TO PROVIDE 4" HIGH PLYWOOD BAKER BOARD IN ALL MECHANICAL AND ELECTRICAL ROOMS MOUNTED 3'-6" A.F.F. FOR PERIMETER OF ROOM.
 10. REFER TO SPECIFICATIONS MANUAL FOR COLD ROOM REQUIREMENTS.
 11. REFER TO SPECIFICATIONS MANUAL FOR EQUIPMENT LIST AND REQUIREMENTS.
 12. PROVIDE WATERPROOFING UP TO 36" RADIUS AT FLOOR DRAINS. REFER TO ADDITIONAL WATER PROOFING REQUIREMENTS UNDER CONTROLLED TEMPERATURE ROOMS ON LEVEL 4.
 13. REFERENCE CODE COMPLIANCE PLANS FOR ELEMENTS REQUIRING INSTALLATION IN COMPLIANCE WITH ADA, INCLUDING BUT NOT LIMITED TO CASEWORK, PLUMBING AND EQUIPMENT.

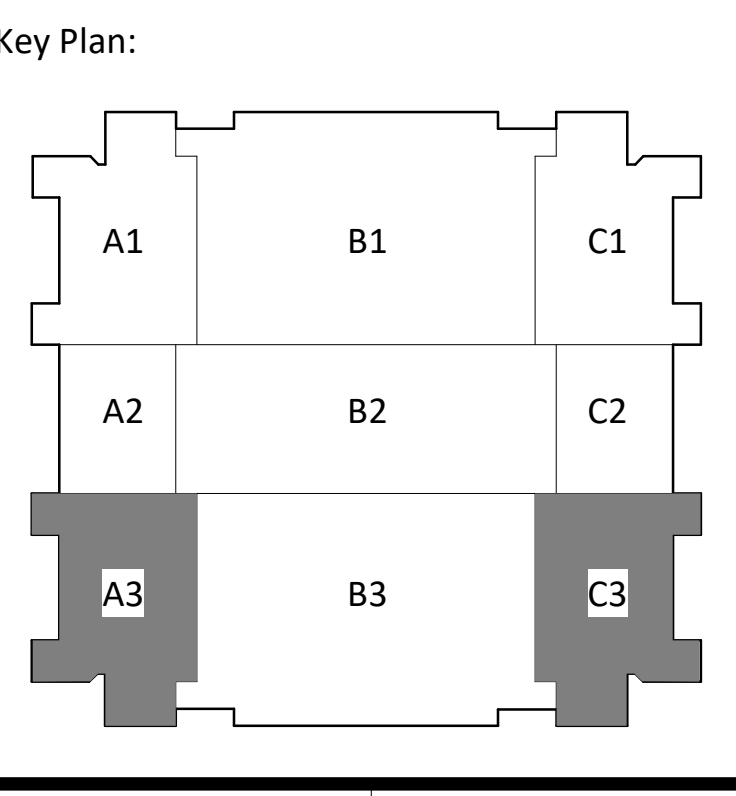

multistudio
the evolution of gould evans

PERKINS EASTMAN

**LSU-HSC MEB
LABORATORY
RENOVATION**

1901 PERDIDO STREET
NEW ORLEANS, LA 70112

Project Number:
State of Louisiana - Facility Planning and Control
120216, Third Fl., Suite 7-210
Baton Rouge, LA 70802
225.342.7000
www.dhs.la.gov/dhs/fpc/

architects:
Multistudio
3308 Magazine Street
New Orleans, LA 70115
504.488.8303
www.multi.studio

Perkins Eastman
115 5th Ave.
New York, NY 10003
212.583.7200
www.perkinseastman.com

Structural Engineer:
Schreyer, Edom & Flanagan Consulting Engineers,
4227 Bienville Avenue
New Orleans, LA 70113
504.482.7856
www.safengineers.com

MEP/FP + technology engineer:
TLC Engineering Solutions
201 St. Charles Ave., Suite 4118
New Orleans, LA 70170
504.777.0040
www.tlc-engineers.com

Issue Date: January 12, 2024

NUMBER	DESCRIPTION	DATE
001	Part 0 - GSD 001	04/02/2024
005	Part 0 - GSD 005	05/10/2024
011	Part 0 - GSD 006	09/04/2024
018	Part 0 - GSD 012	12/27/2024
019	Part 0 - GSD 013	01/10/2025

UNLESS A PROFESSIONAL SEAL WITH SIGNATURE AND DATE IS APPLIED, THIS DOCUMENT IS PRELIMINARY AND IS NOT INTENDED FOR CONSTRUCTION, RECORDING PURPOSES OR IMPLEMENTATION

MARTIN L. TOFFI
REGISTERED ARCHITECT
STATE OF LOUISIANA
NO. 5847
1/12/24

**LEVEL 5 FLOOR PLAN -
SECTOR A3/C3
A105-3**

CONSTRUCTION
DOCUMENTS